




Works free choice of candidate

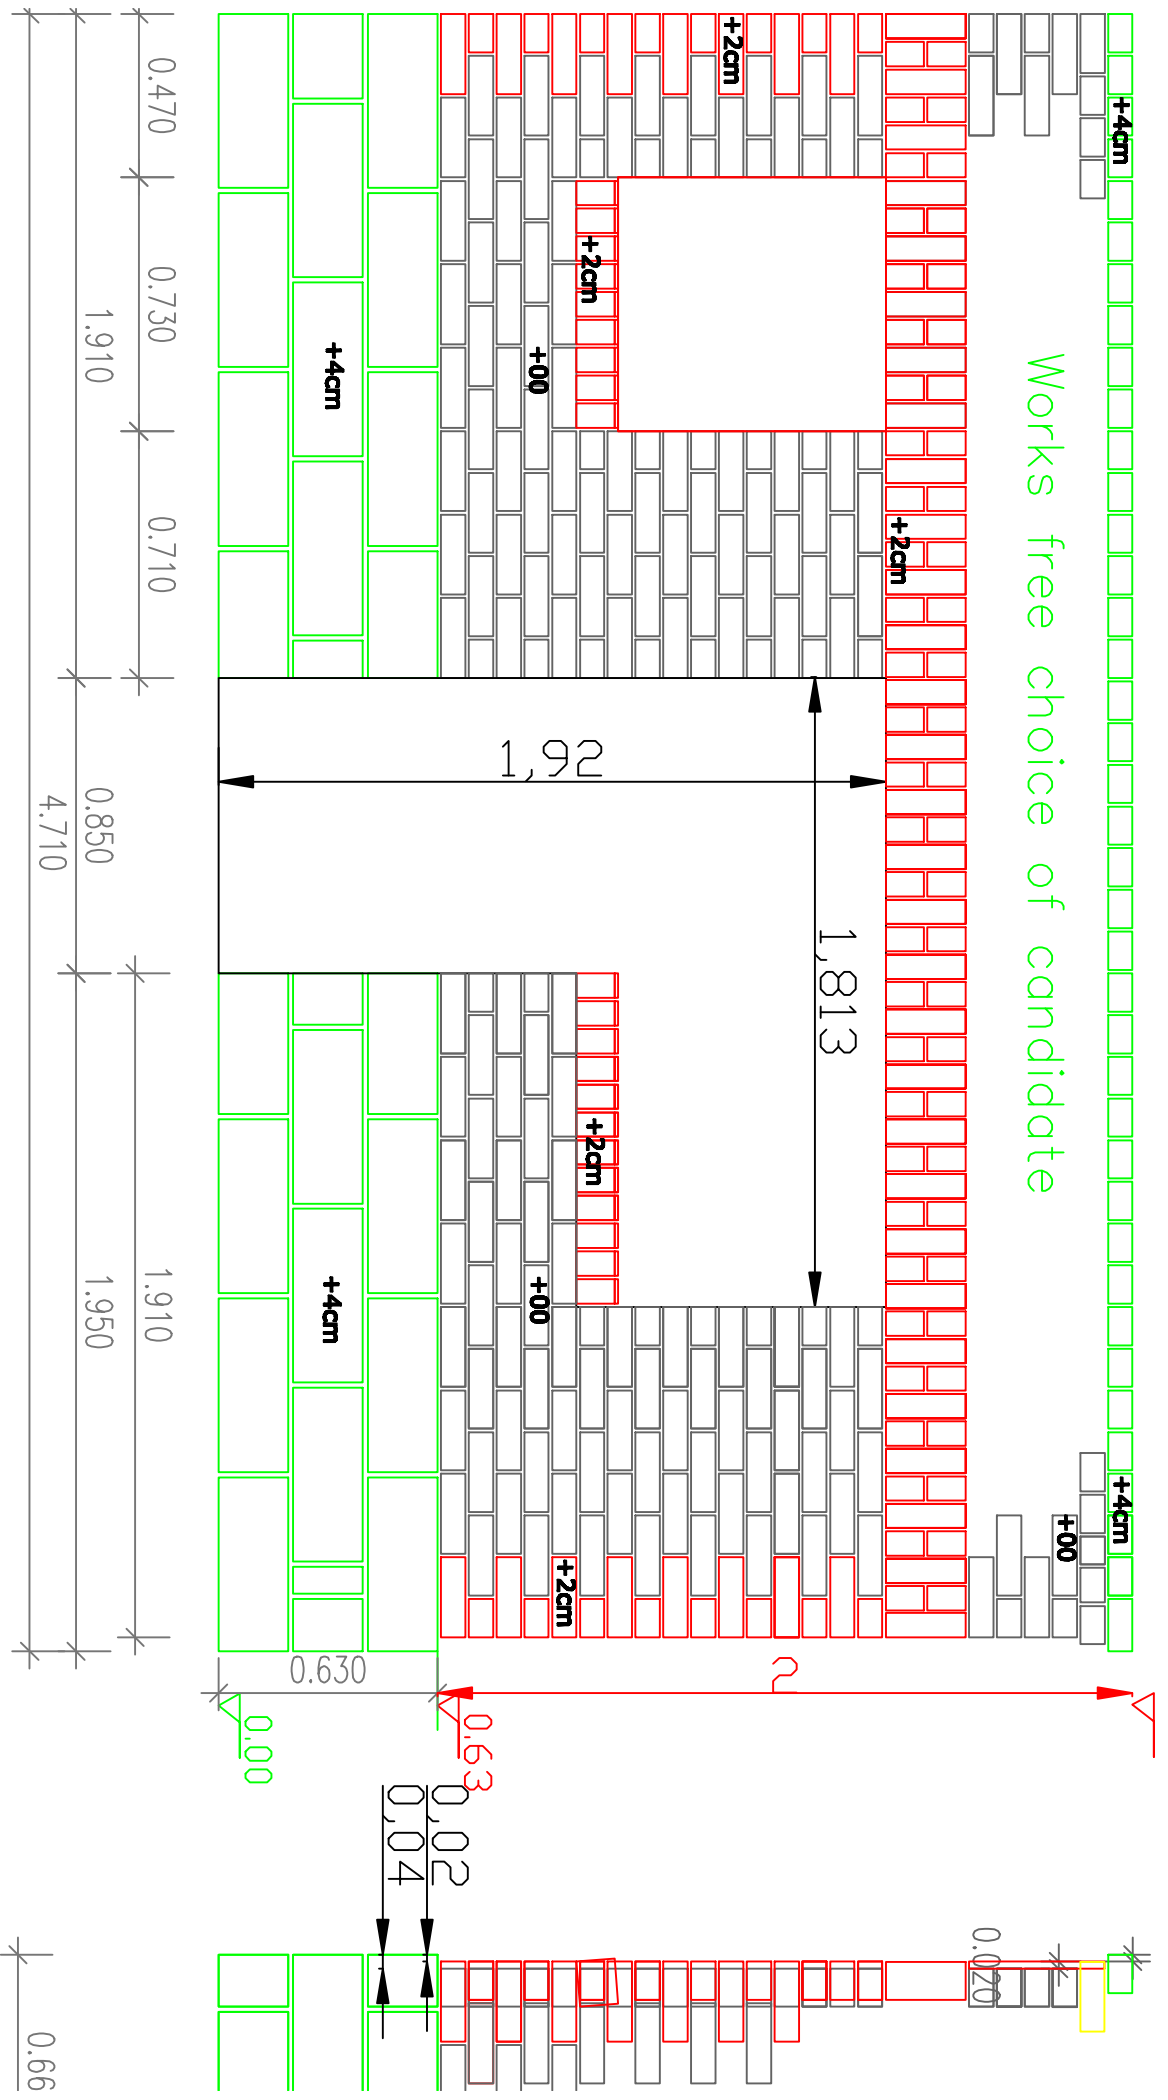


Façade Ia

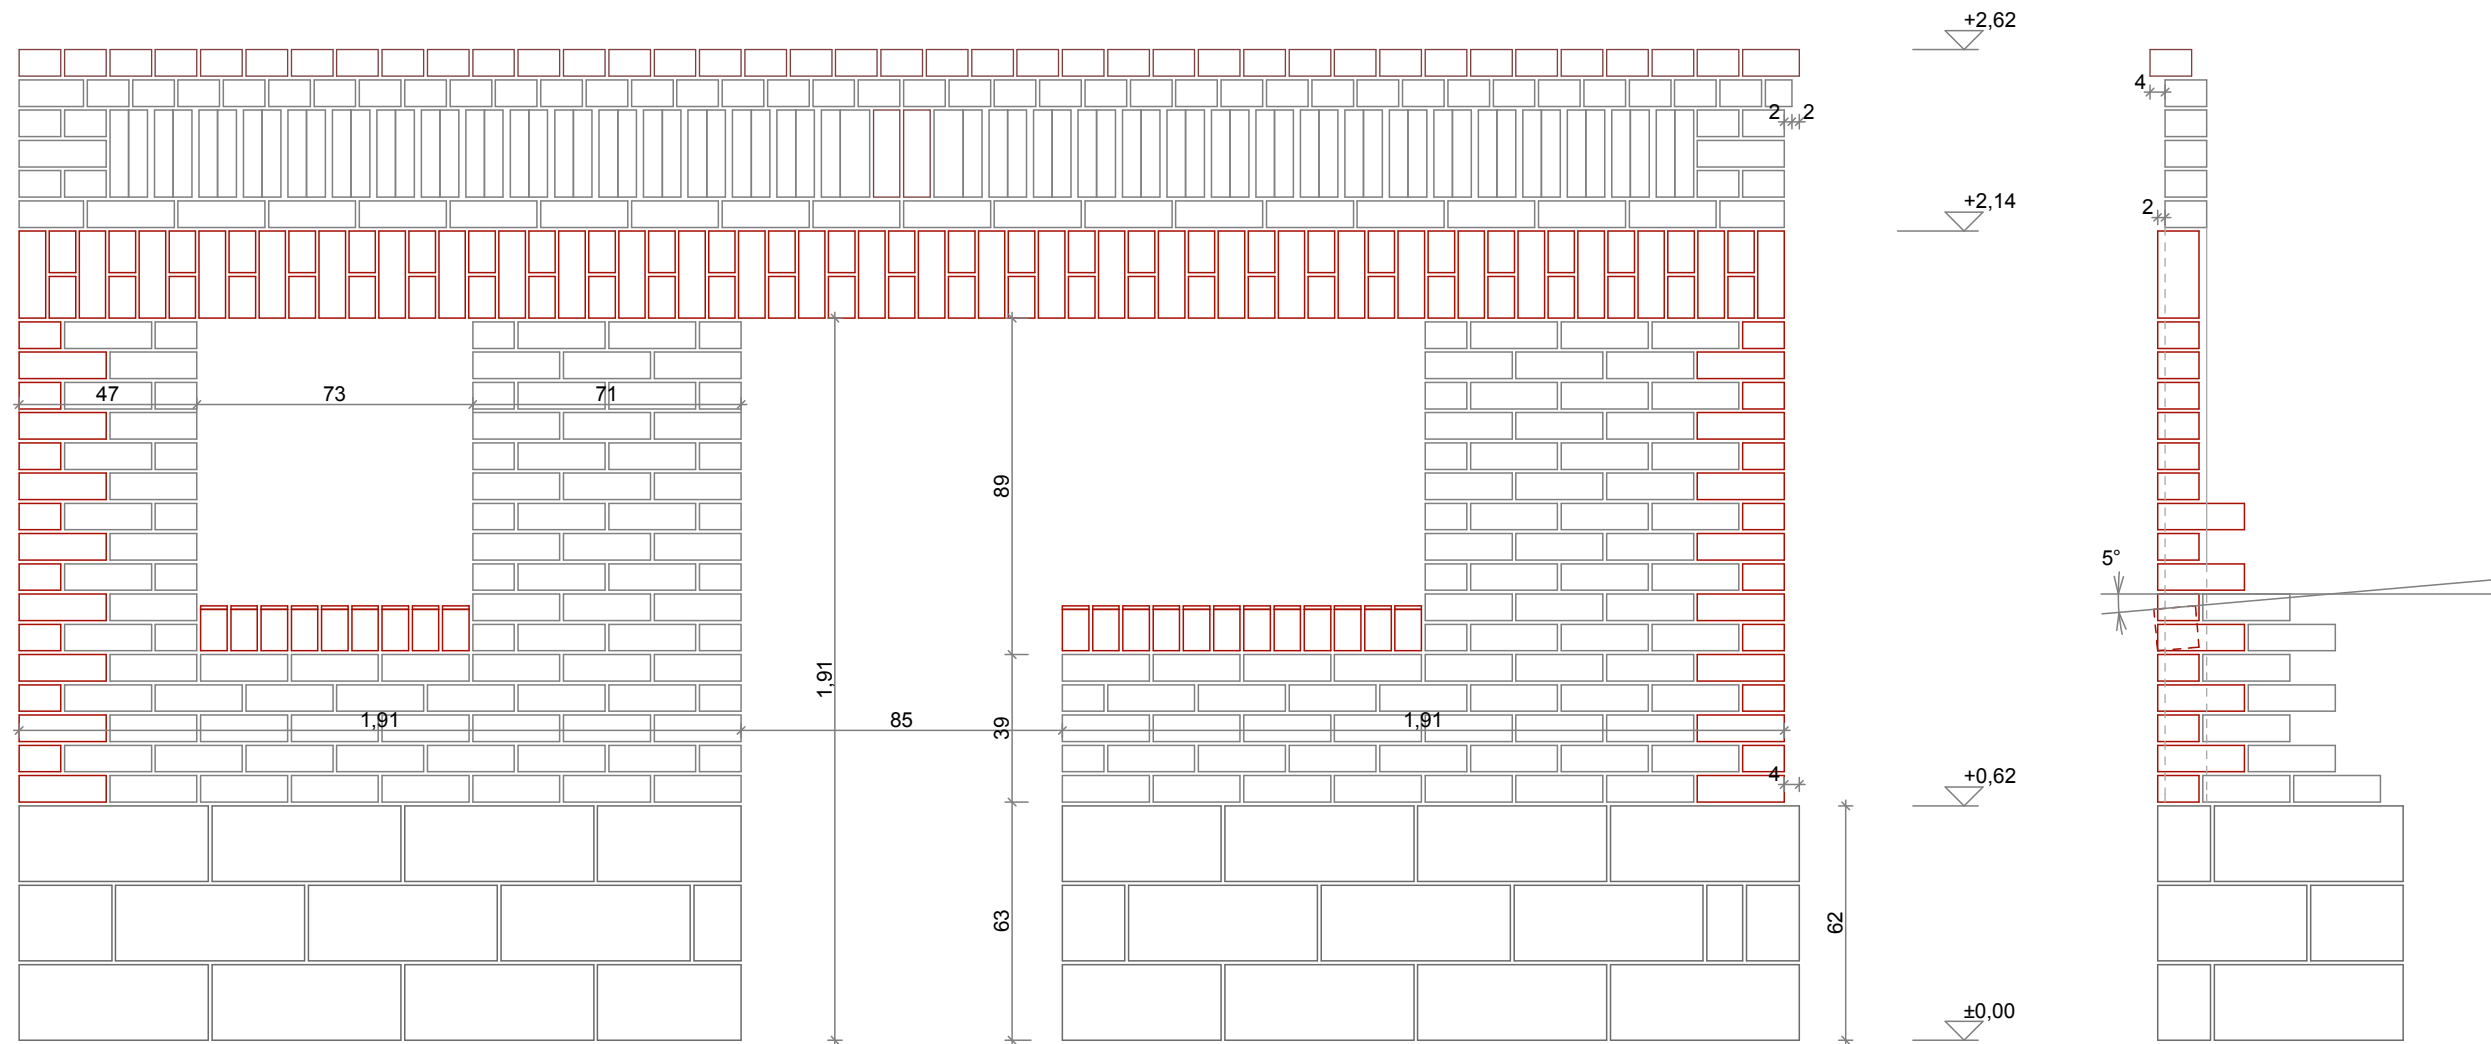

Façade M=1:20

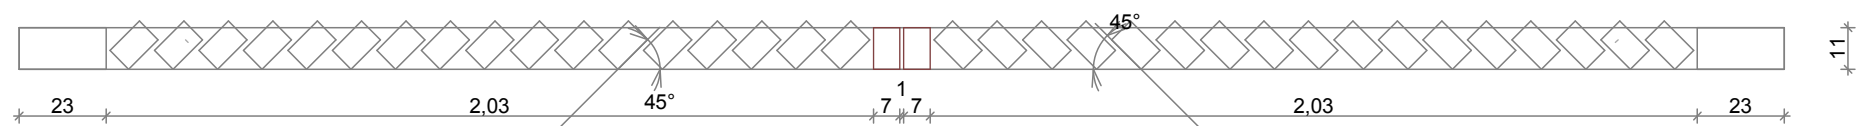

Cornice M=1:20

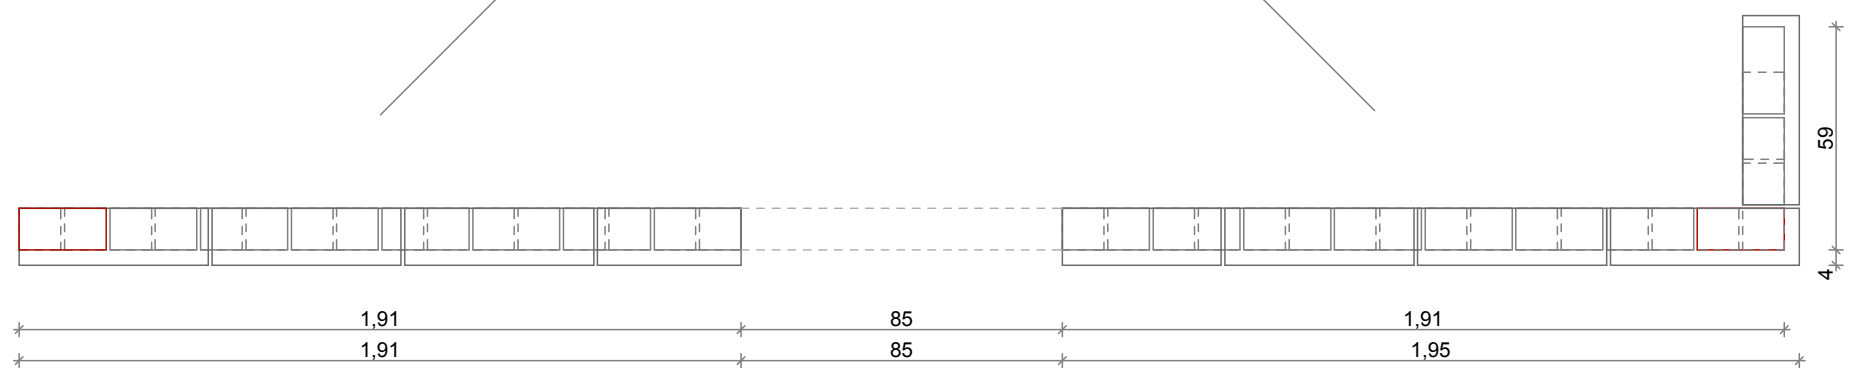

4<sup>th</sup> Row M=1:20

FINAL PLAN - FREE DESIGN FOR CORNICE - TEAM HUNGARY