


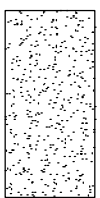


2482


90°



90°

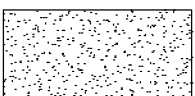


90°

 


Plan Course 1 (Setting Out)

Main Brick

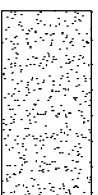

Contrast Brick

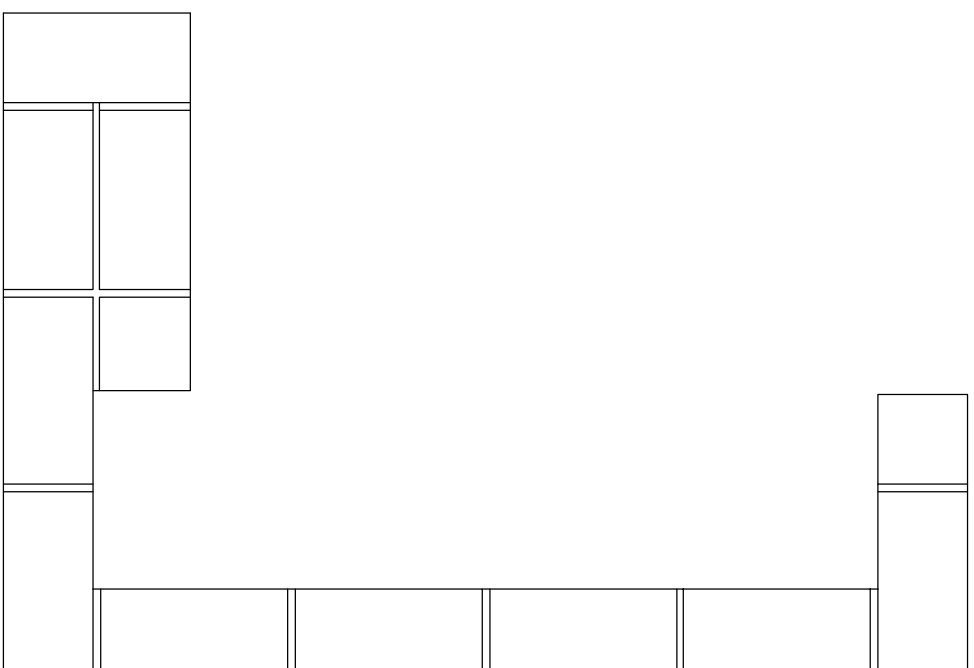

1325



90°

INTERNATIONAL VOCATIONAL TRAINING ORGANISATION



World Skills Competition
2005, Finland
The World Skills Competition
for World Class Skills Standards

Competitors Name:

Trade: No. 20 Bricklaying


Scale: 1 : 10

Time: 22 Hours


Drawing No:

3 | 8 | WSC | 2 | 0 | 0 | 5 | 2 | 0 | UK | 1 | 2 | 8 | +


10 Render *
 40 *
 20 *

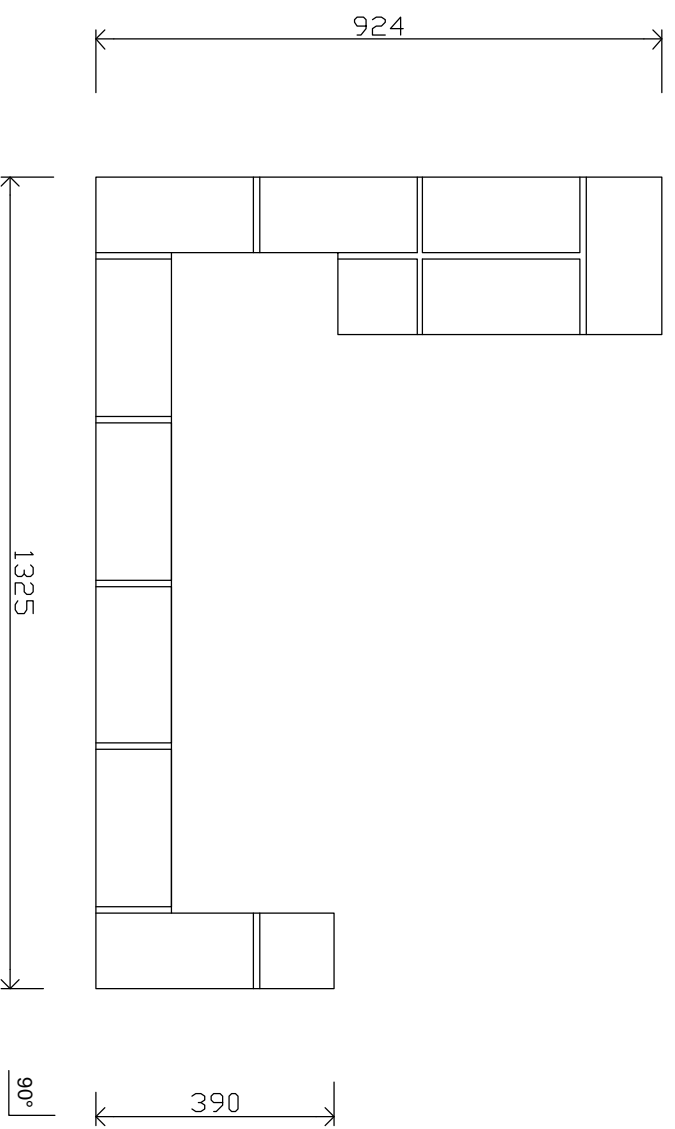

Plan Course 1

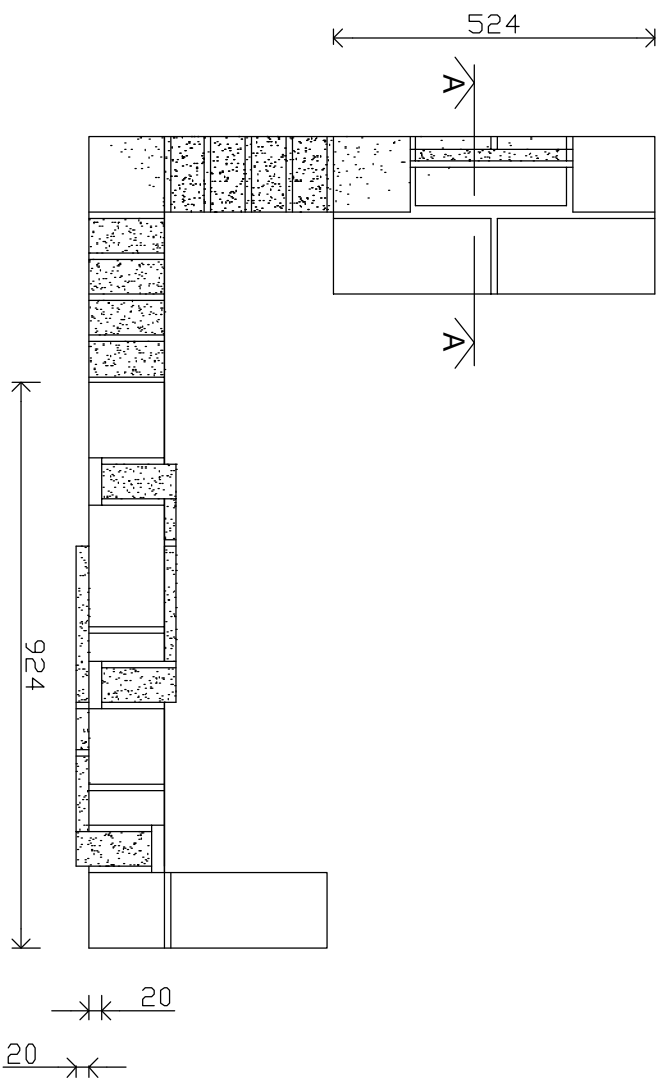


Plan Course 6


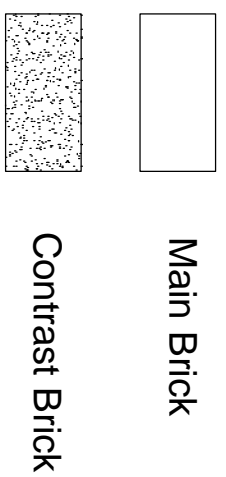


INTERNATIONAL VOCATIONAL TRAINING ORGANISATION	
World Skills Competition 2005, Finland	
The World Skills Competition for World Class Skills Standards	
Competitors Name:	
Trade: No. 20 Bricklaying	
Scale: 1 : 10	
Time: 22 Hours	Drawing No:

←123→

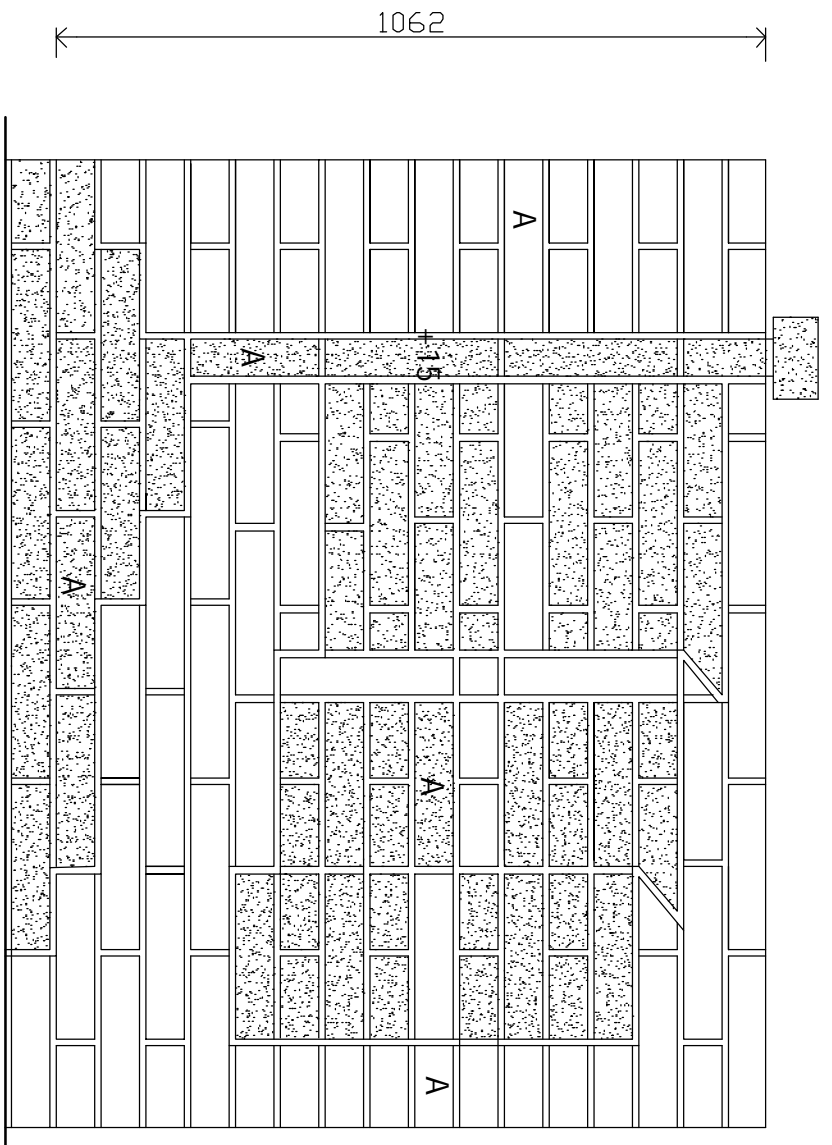

18
17
16
15
14
13
12
11
10
9
8
7
6
5
4
3
2
1

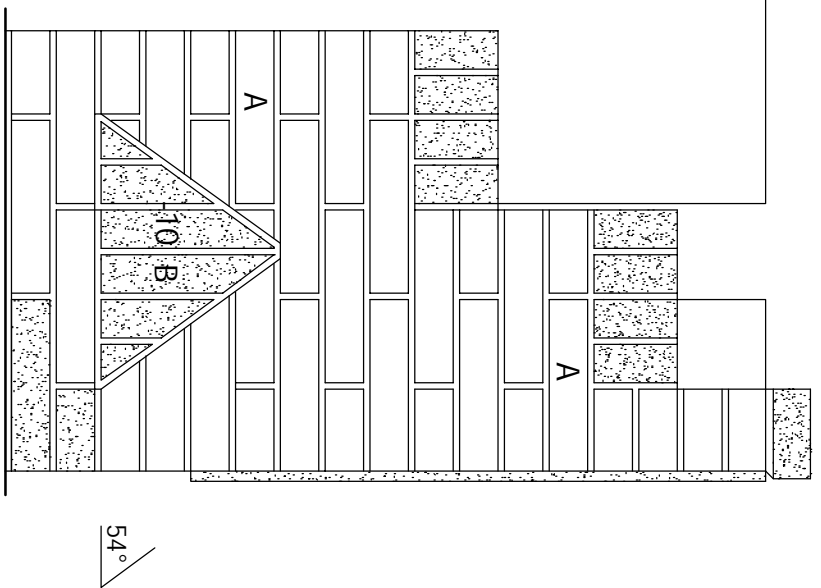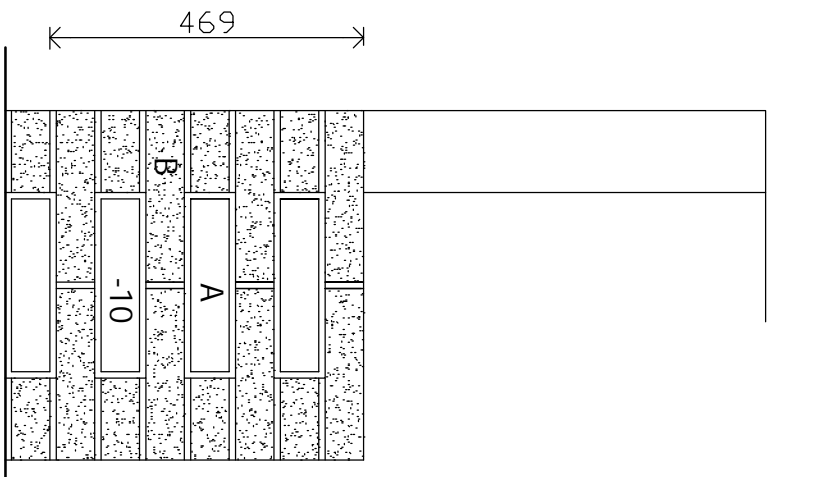

← 267 →

← 500 →

← 469 →

← 410 →

← 123 →
← 15 →


Elevation B

Part Elevation A


Note ~ Joints around Hill, Pole and Flag recessed 10mm



Main Brick

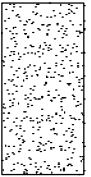

Contrast Brick

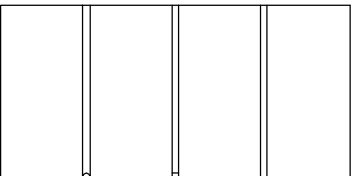

Joint Treatment

Flush - A

Recessed 4 Ironed Smooth - B

Half Round - C

INTERNATIONAL VOCATIONAL TRAINING ORGANISATION

World Skills Competition
2005, Finland

The World Skills Competition
for World Class Skills Standards


Competitors Name:

Trade: No. 20 Bricklaying



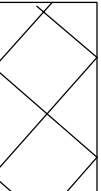
Scale: 1 : 10

Time: 22 Hours


Drawing No:

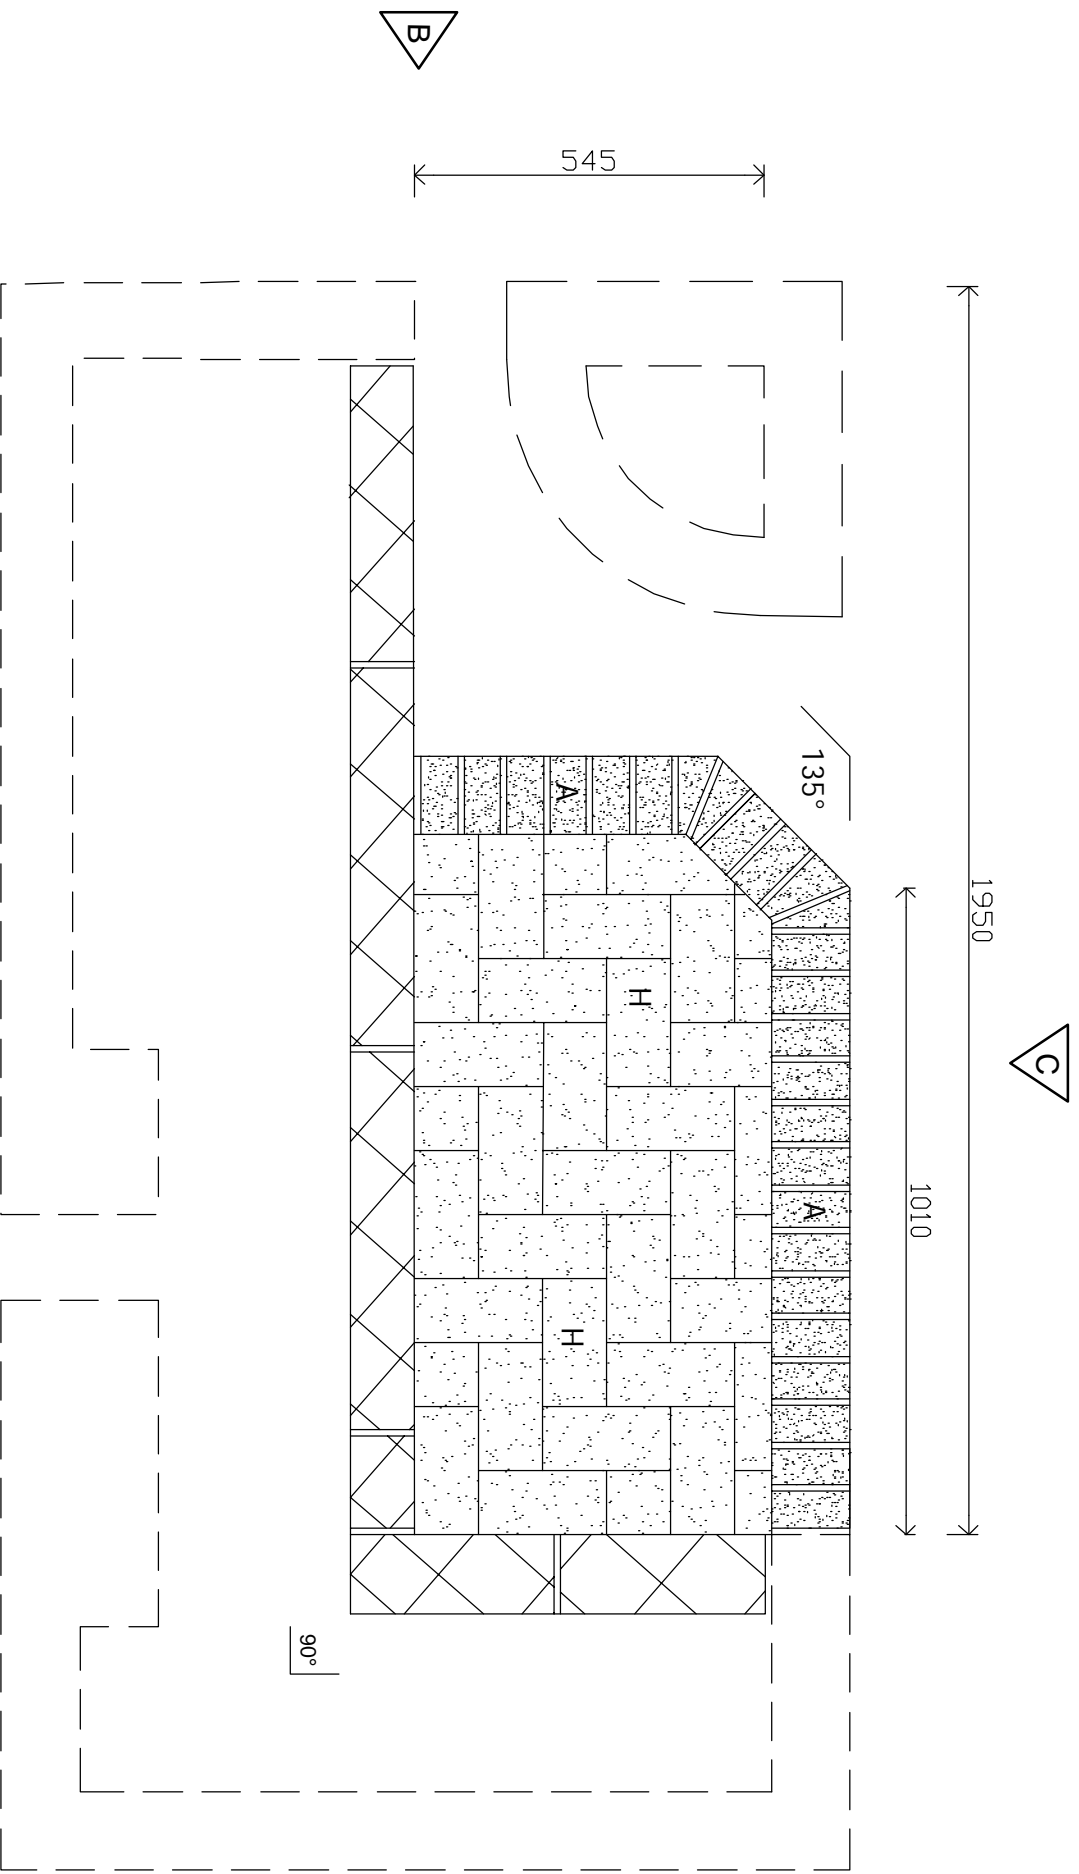


Plan Course 1

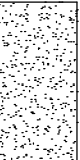-  Contrast Brick
-  Paver
-  Block

INTERNATIONAL VOCATIONAL TRAINING ORGANISATION	
World Skills Competition 2005, Finland	
The World Skills Competition for World Class Skills Standards	
Competitors Name:	
Trade: No. 20 Bricklaying	
Scale: 1 : 10	
Time: 22 Hours	Drawing No:

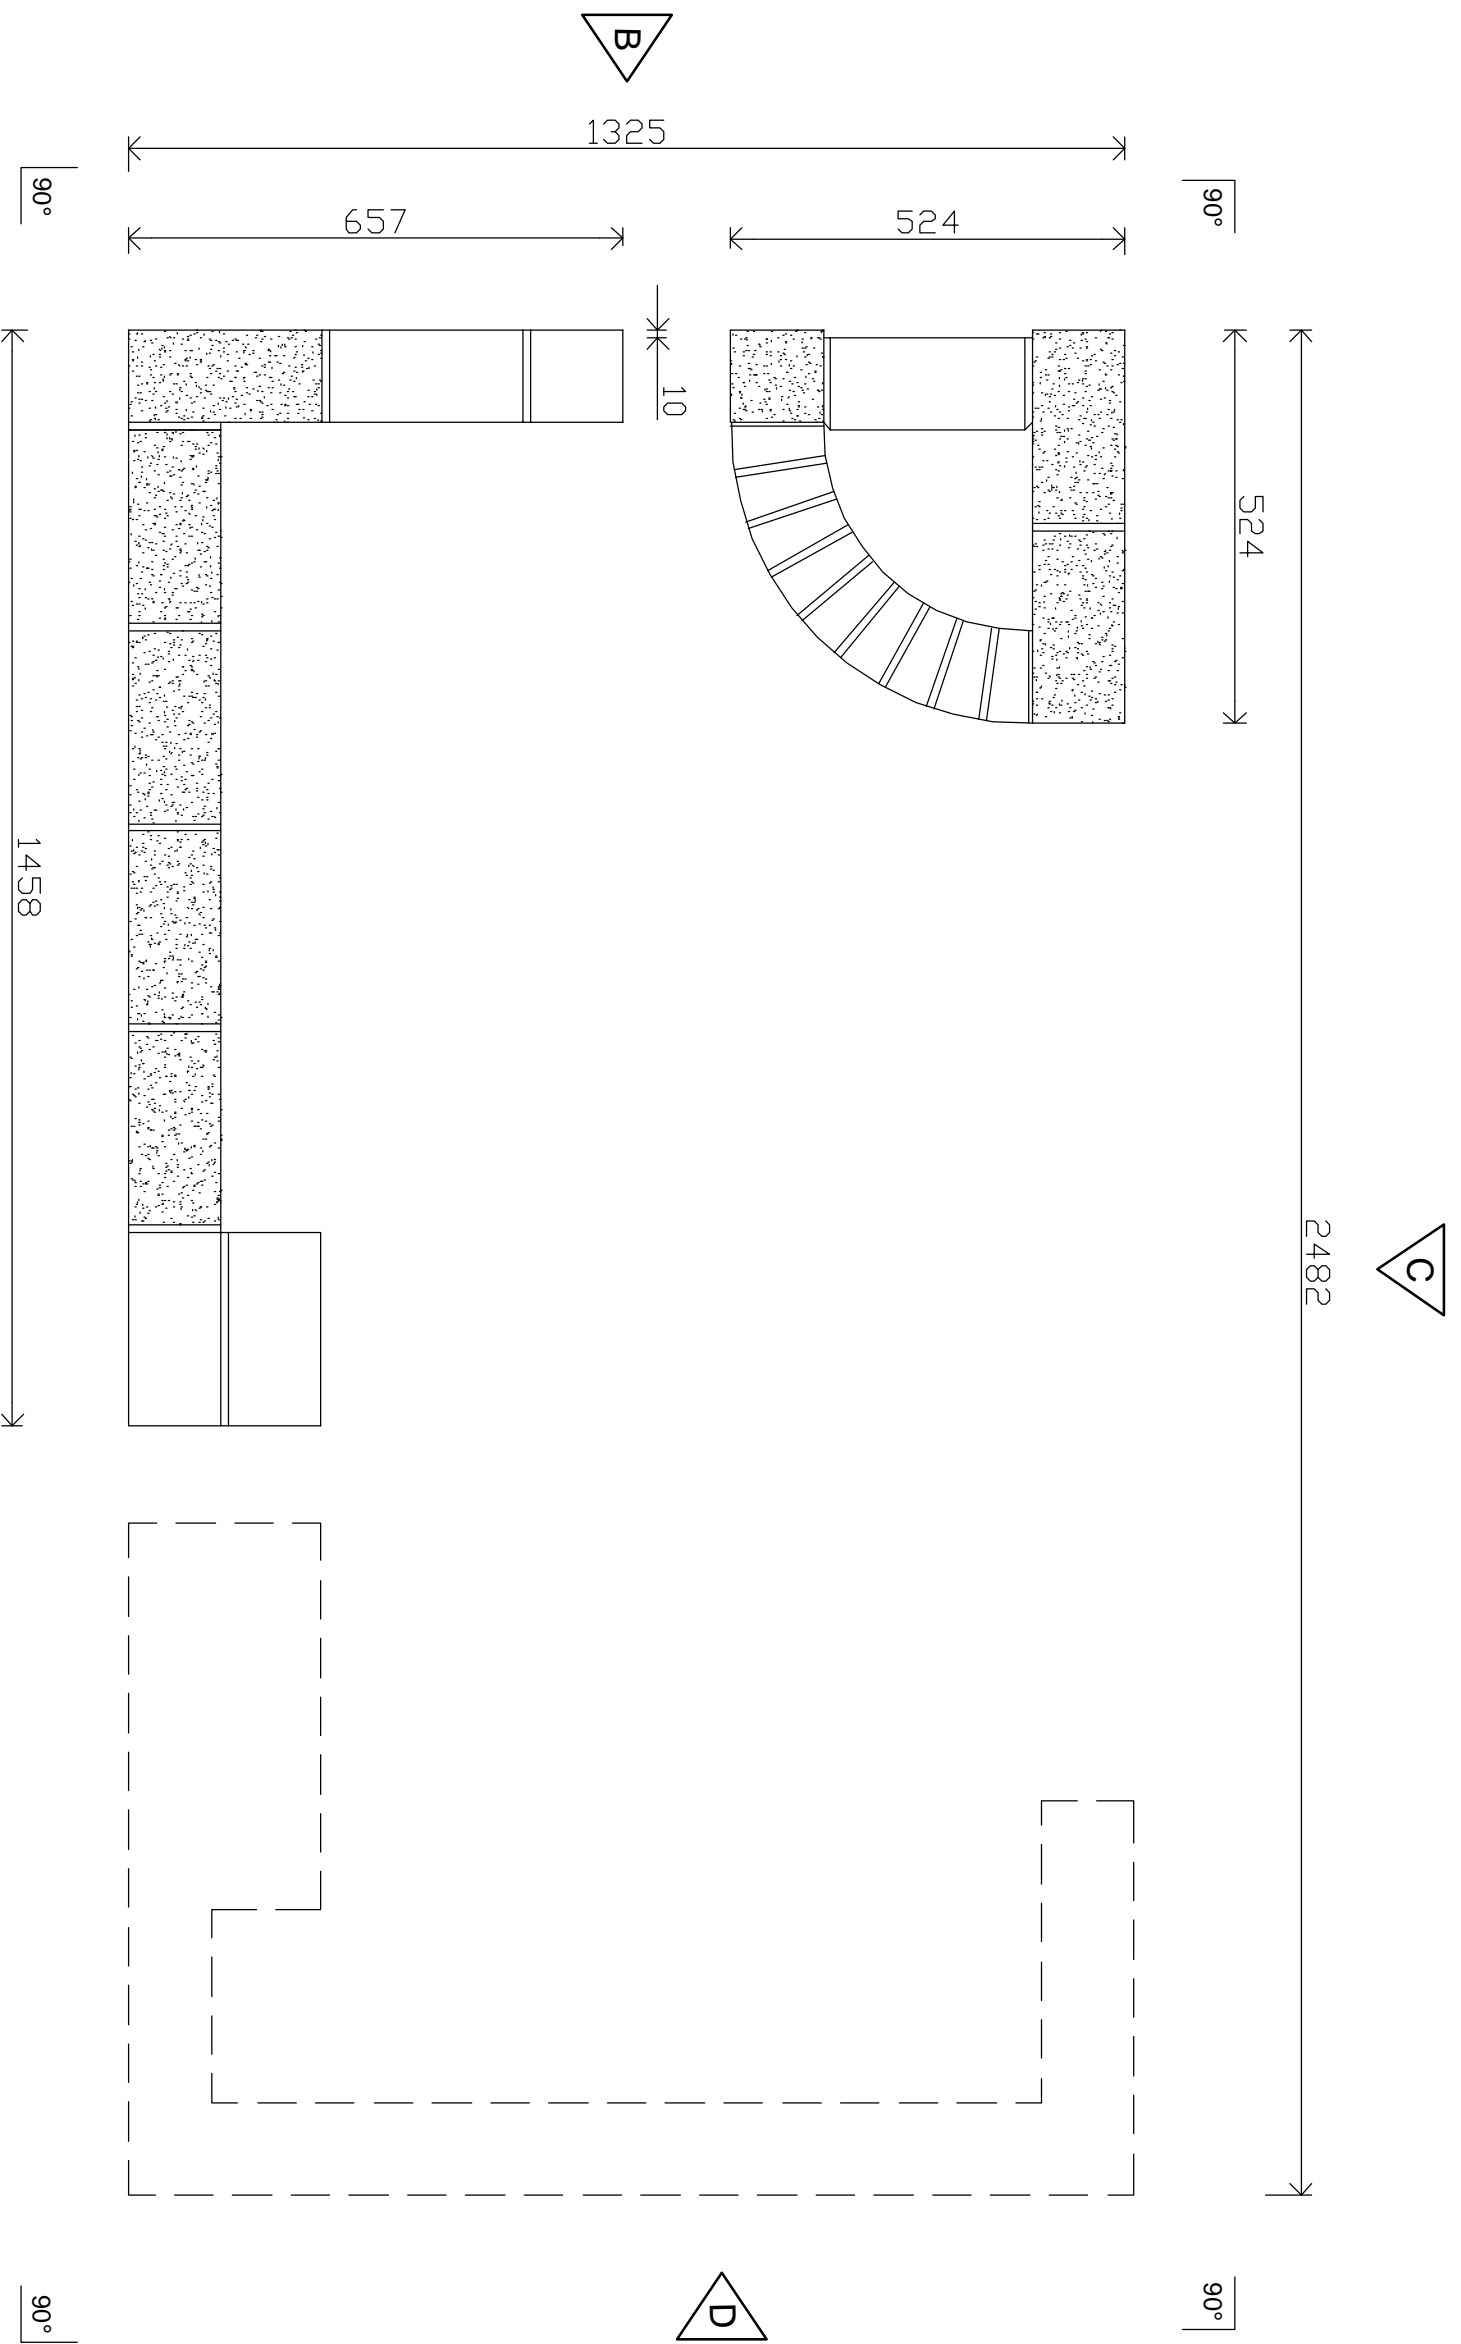


Plan Course 1

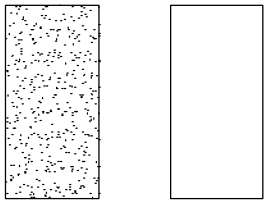



Main Brick

Contrast Brick


INTERNATIONAL VOCATIONAL TRAINING ORGANISATION	
World Skills Competition 2005, Finland	
The World Skills Competition for World Class Skills Standards	
Trade: No. 20 Bricklaying	Competitors Name:
Scale: 1 : 10	Drawing No:
Time: 22 Hours	

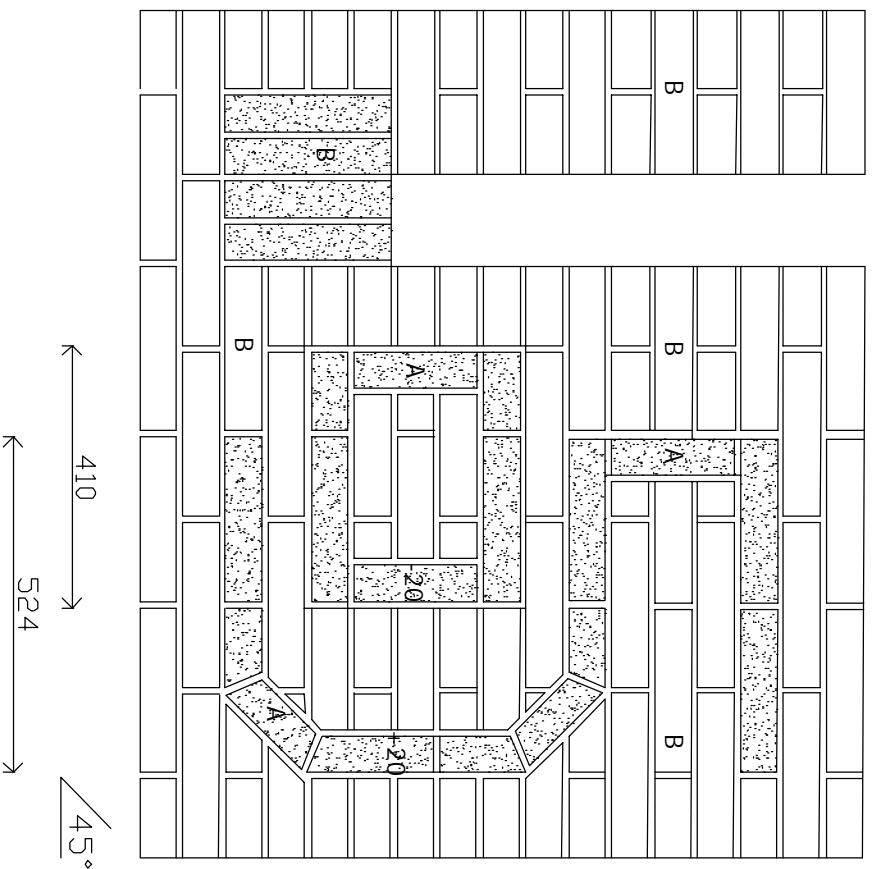


Elevation D

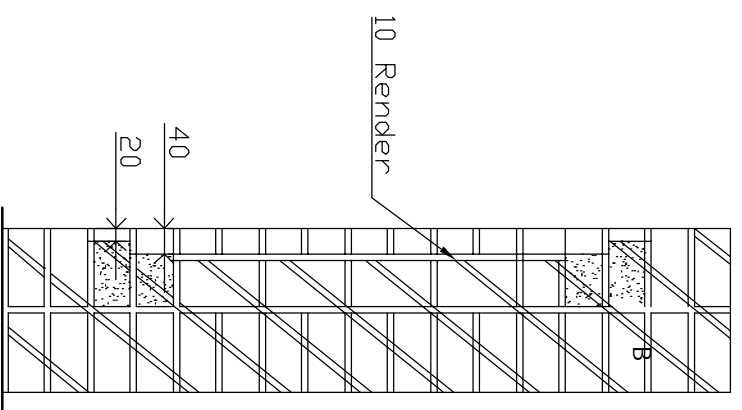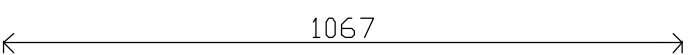

Section A-A

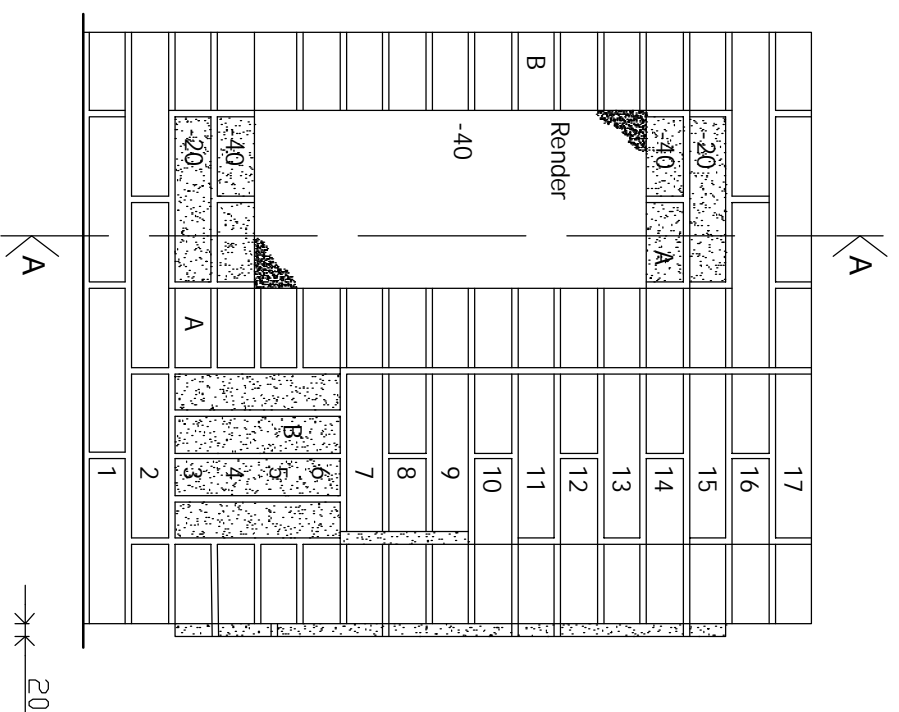


Part Elevation A

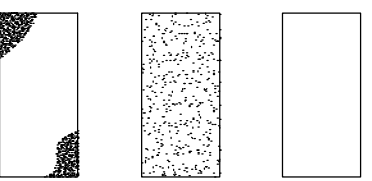

Main Brick

Contrast Brick

10mm Render Float Finish

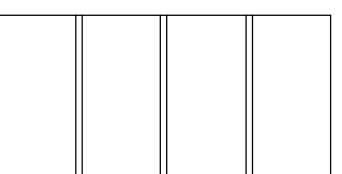


Flush - A

Recessed 4 Ironed Smooth - B


Half Round - C

Joint Treatment


INTERNATIONAL VOCATIONAL TRAINING ORGANISATION	
World Skills Competition 2005, Finland	
The World Skills Competition for World Class Skills Standards	
Competitors Name:	
Trade: No. 20 Bricklaying	
Scale: 1 : 10	
Time: 22 Hours	Drawing No:

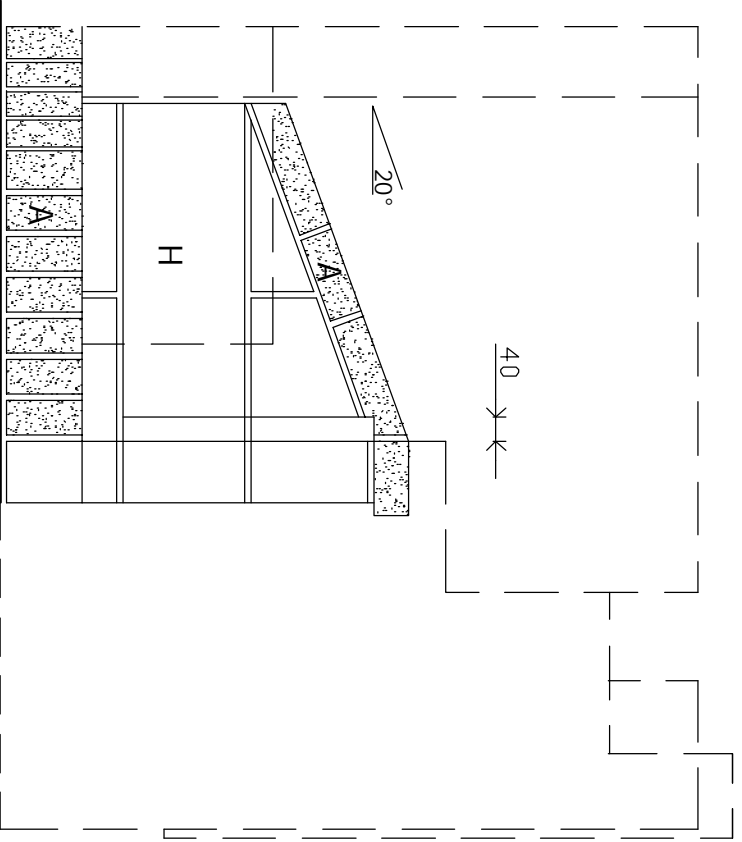


Elevation C

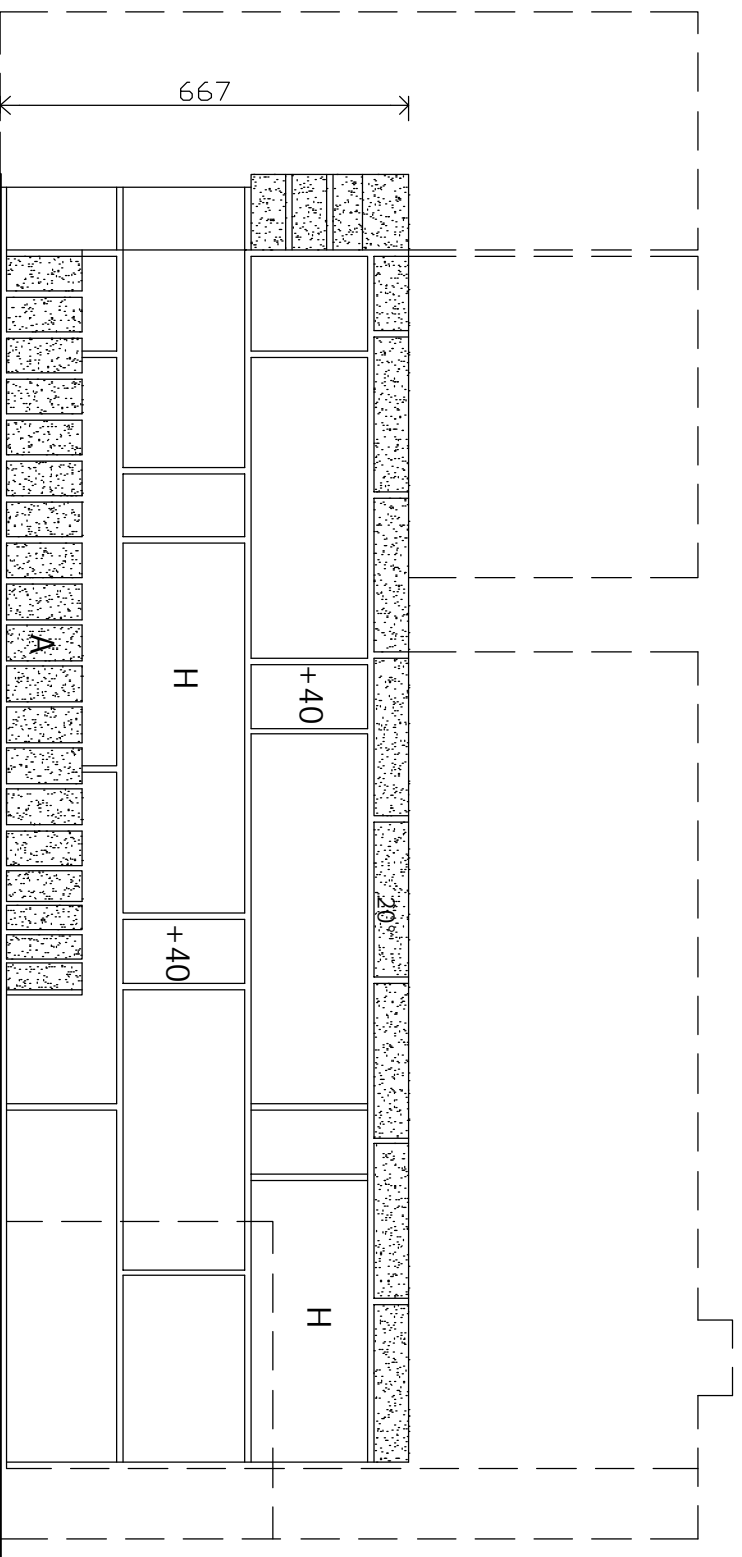


Elevation B

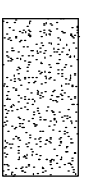


Contrast Brick

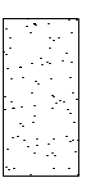

Paver

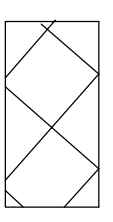

Block

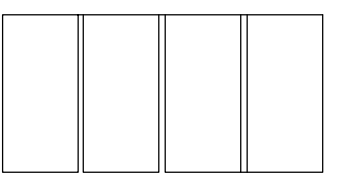

Flush - A

Recessed 4 Ironed Smooth - B

Half Round - C

Joint Treatment

INTERNATIONAL VOCATIONAL TRAINING ORGANISATION

World Skills Competition
2005, Finland

The World Skills Competition
for World Class Skills Standards

Competitors Name:

Trade: No. 20 Bricklaying

Scale: 1 : 10

Time: 22 Hours

Drawing No: