




MODULE 2

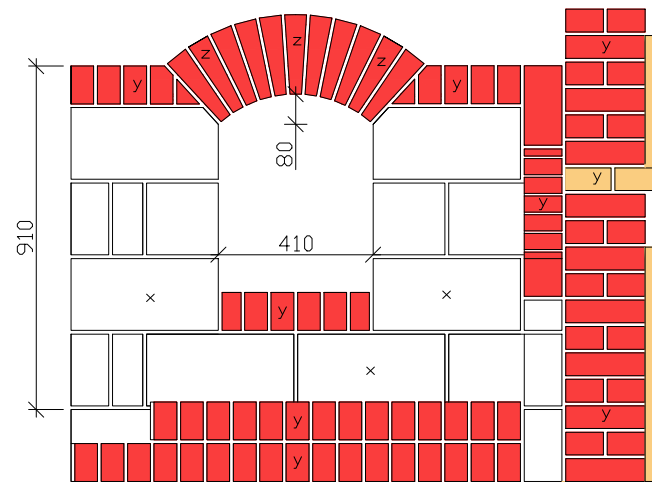


VIEW B

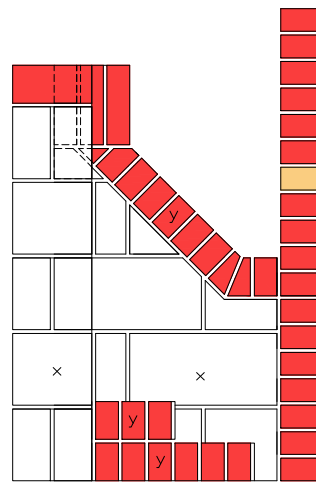



MODULE 3

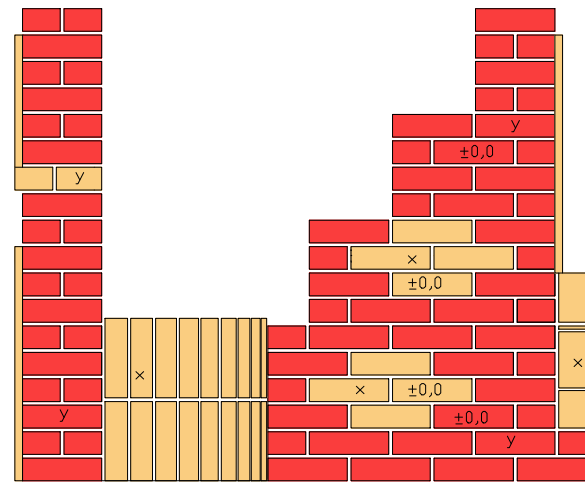

VIEW D

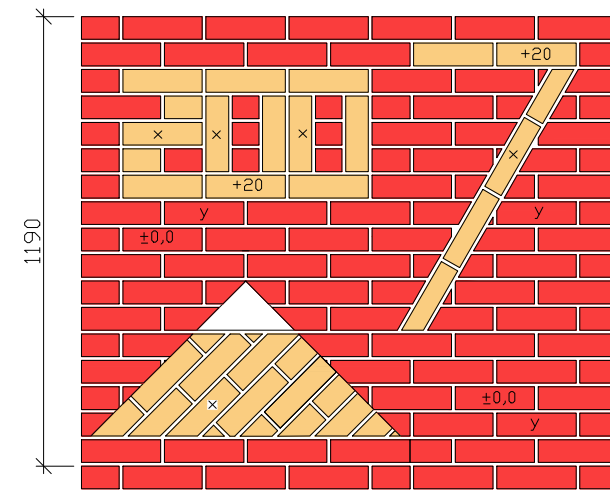


VIEW C

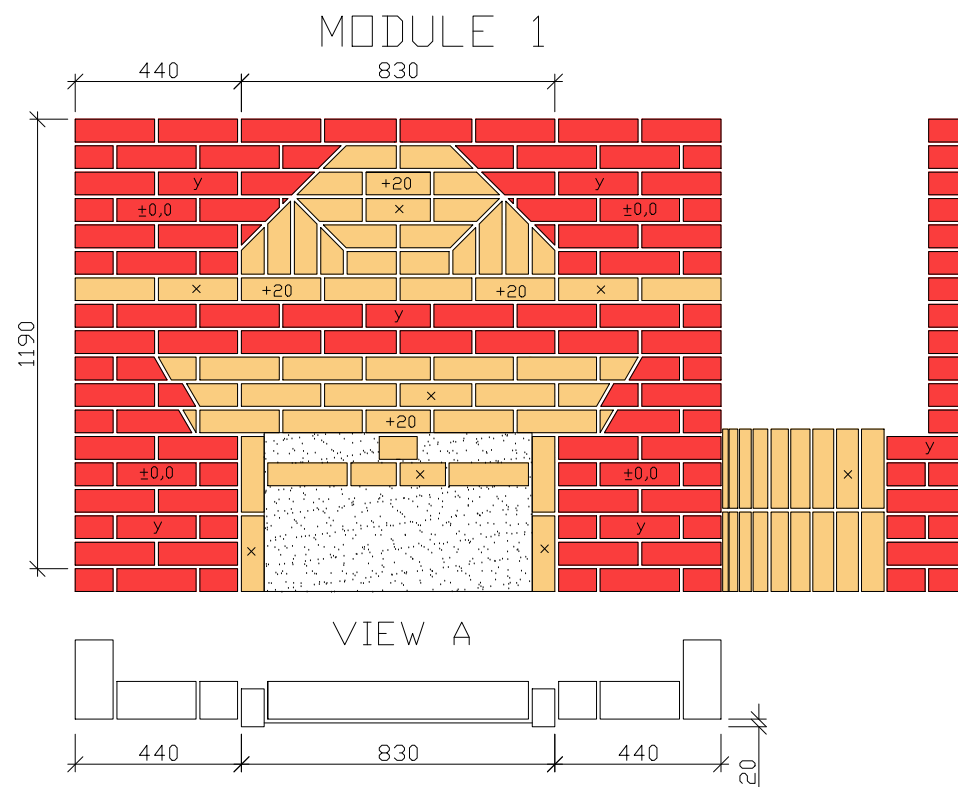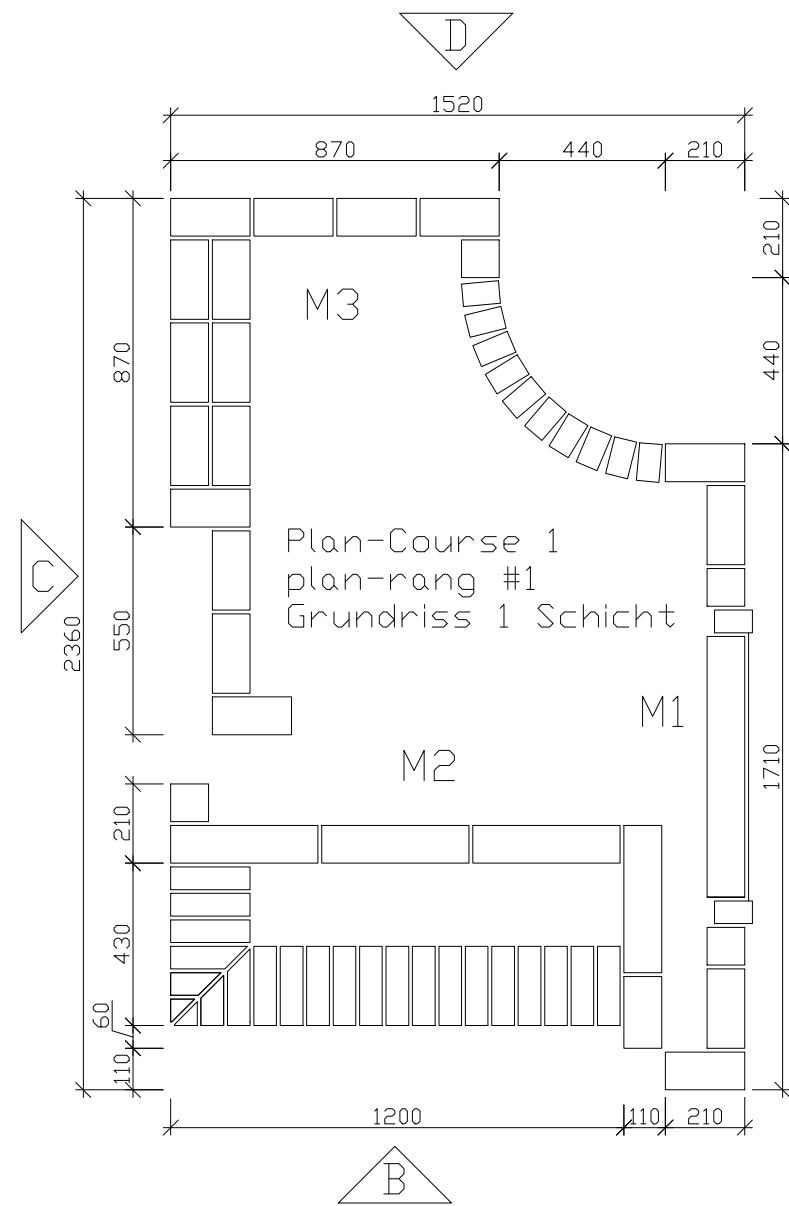


VIEW A

- x flush
- y recessed-5mm
- z half round


© Besondere und außergewöhnliche Leistungen	
Test Project for the 39 WorldSkills Competition - Shizuoka, Japan 2007	
Skill: 20_BRICKLAYING	
Scale: 1:10	Date: NOV.2007 Paper: A 1
Drawn / Design by: IE + AU	Drawing: N&P_20_39JP_IE_01_EN
Description: Competition Project	Rev: Page: 1 / 1

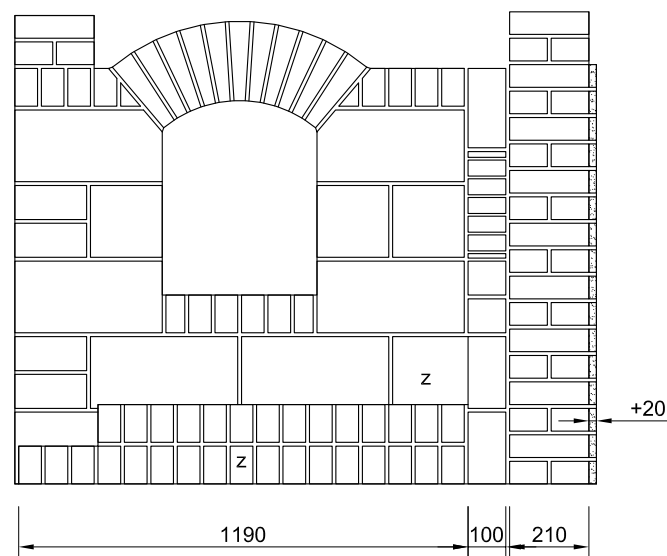


VIEW A

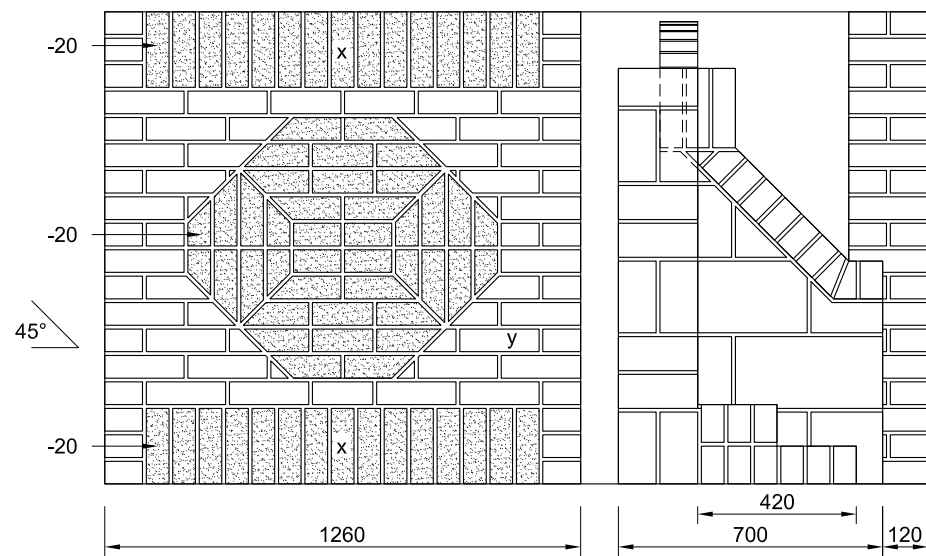


VIEW B

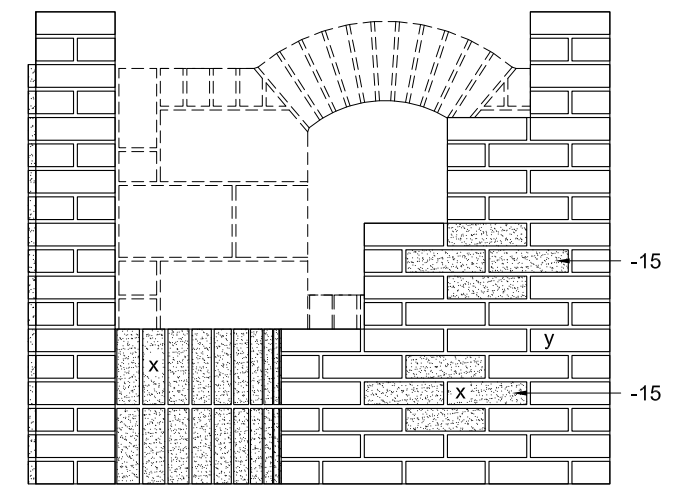

VIEW C

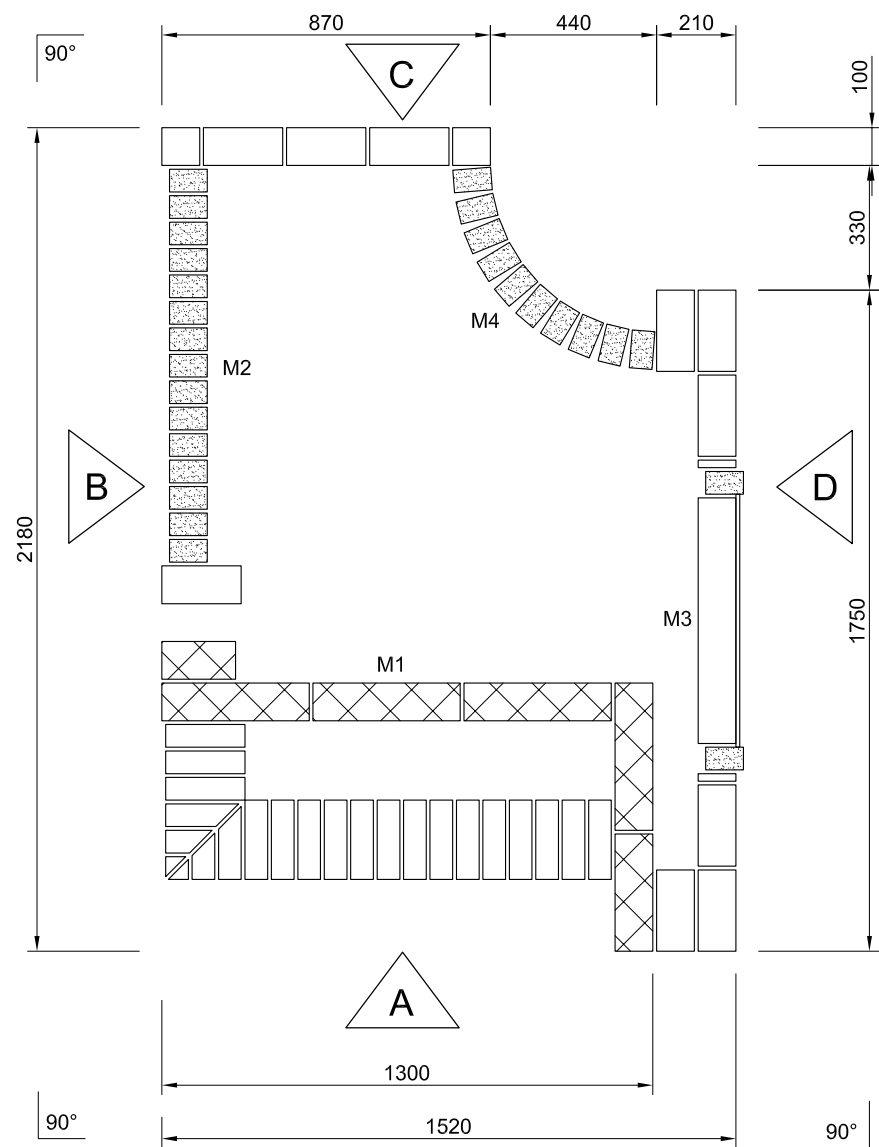




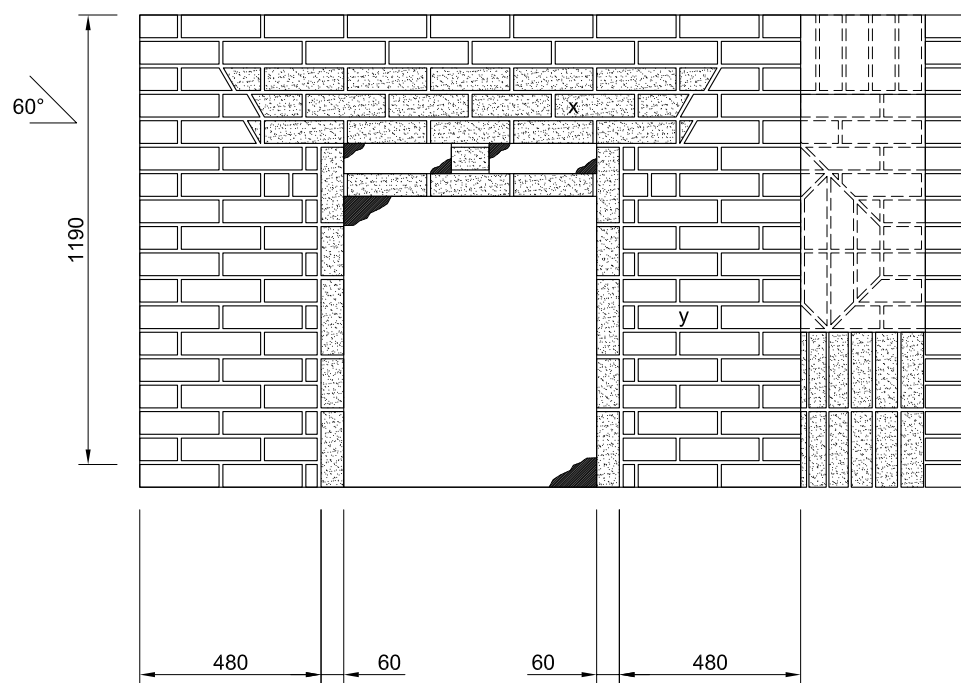




PLAN-COURSE 1



VIEW D

  MEASUREMENTS-MM
 brick dimensions-210x100x60mm
 block dimensions-390x100x190mm

-  render 10mm
 -  main brick
 -  contrast brick
 -  block
 -  x flush
 -  y recessed-5mm
 -  z half round
- JOINTS 10mm

Test Project for the 39 th WorldSkills Competition - Shizuoka, Japan 2007				
Skill: No. 20 Bricklaying			OR	
Scale: 1:10	Date: May 2005	Paper: A1		
Drawn by: William Lacey			Drawing No: TP20_39JP_IE_01_EN	
Description: Irish Submission			Rev:	Page: 1 of 1