




SIDE VIEW WALL A

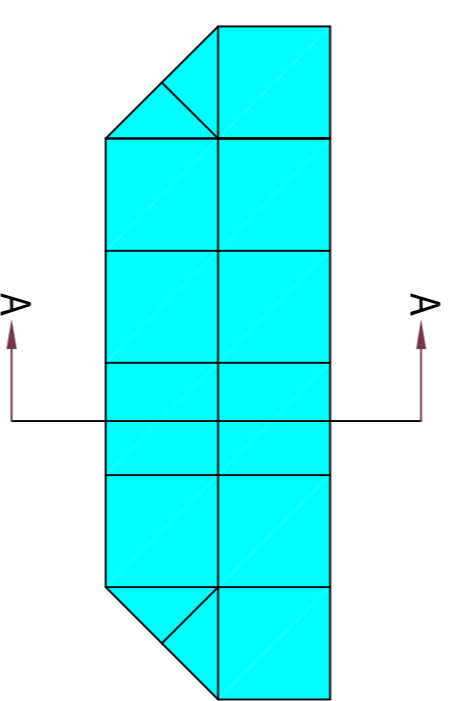


TOP VIEW WALL A
SEE SECTION A-A DETAIL ON DRAWING NUMBER 2.

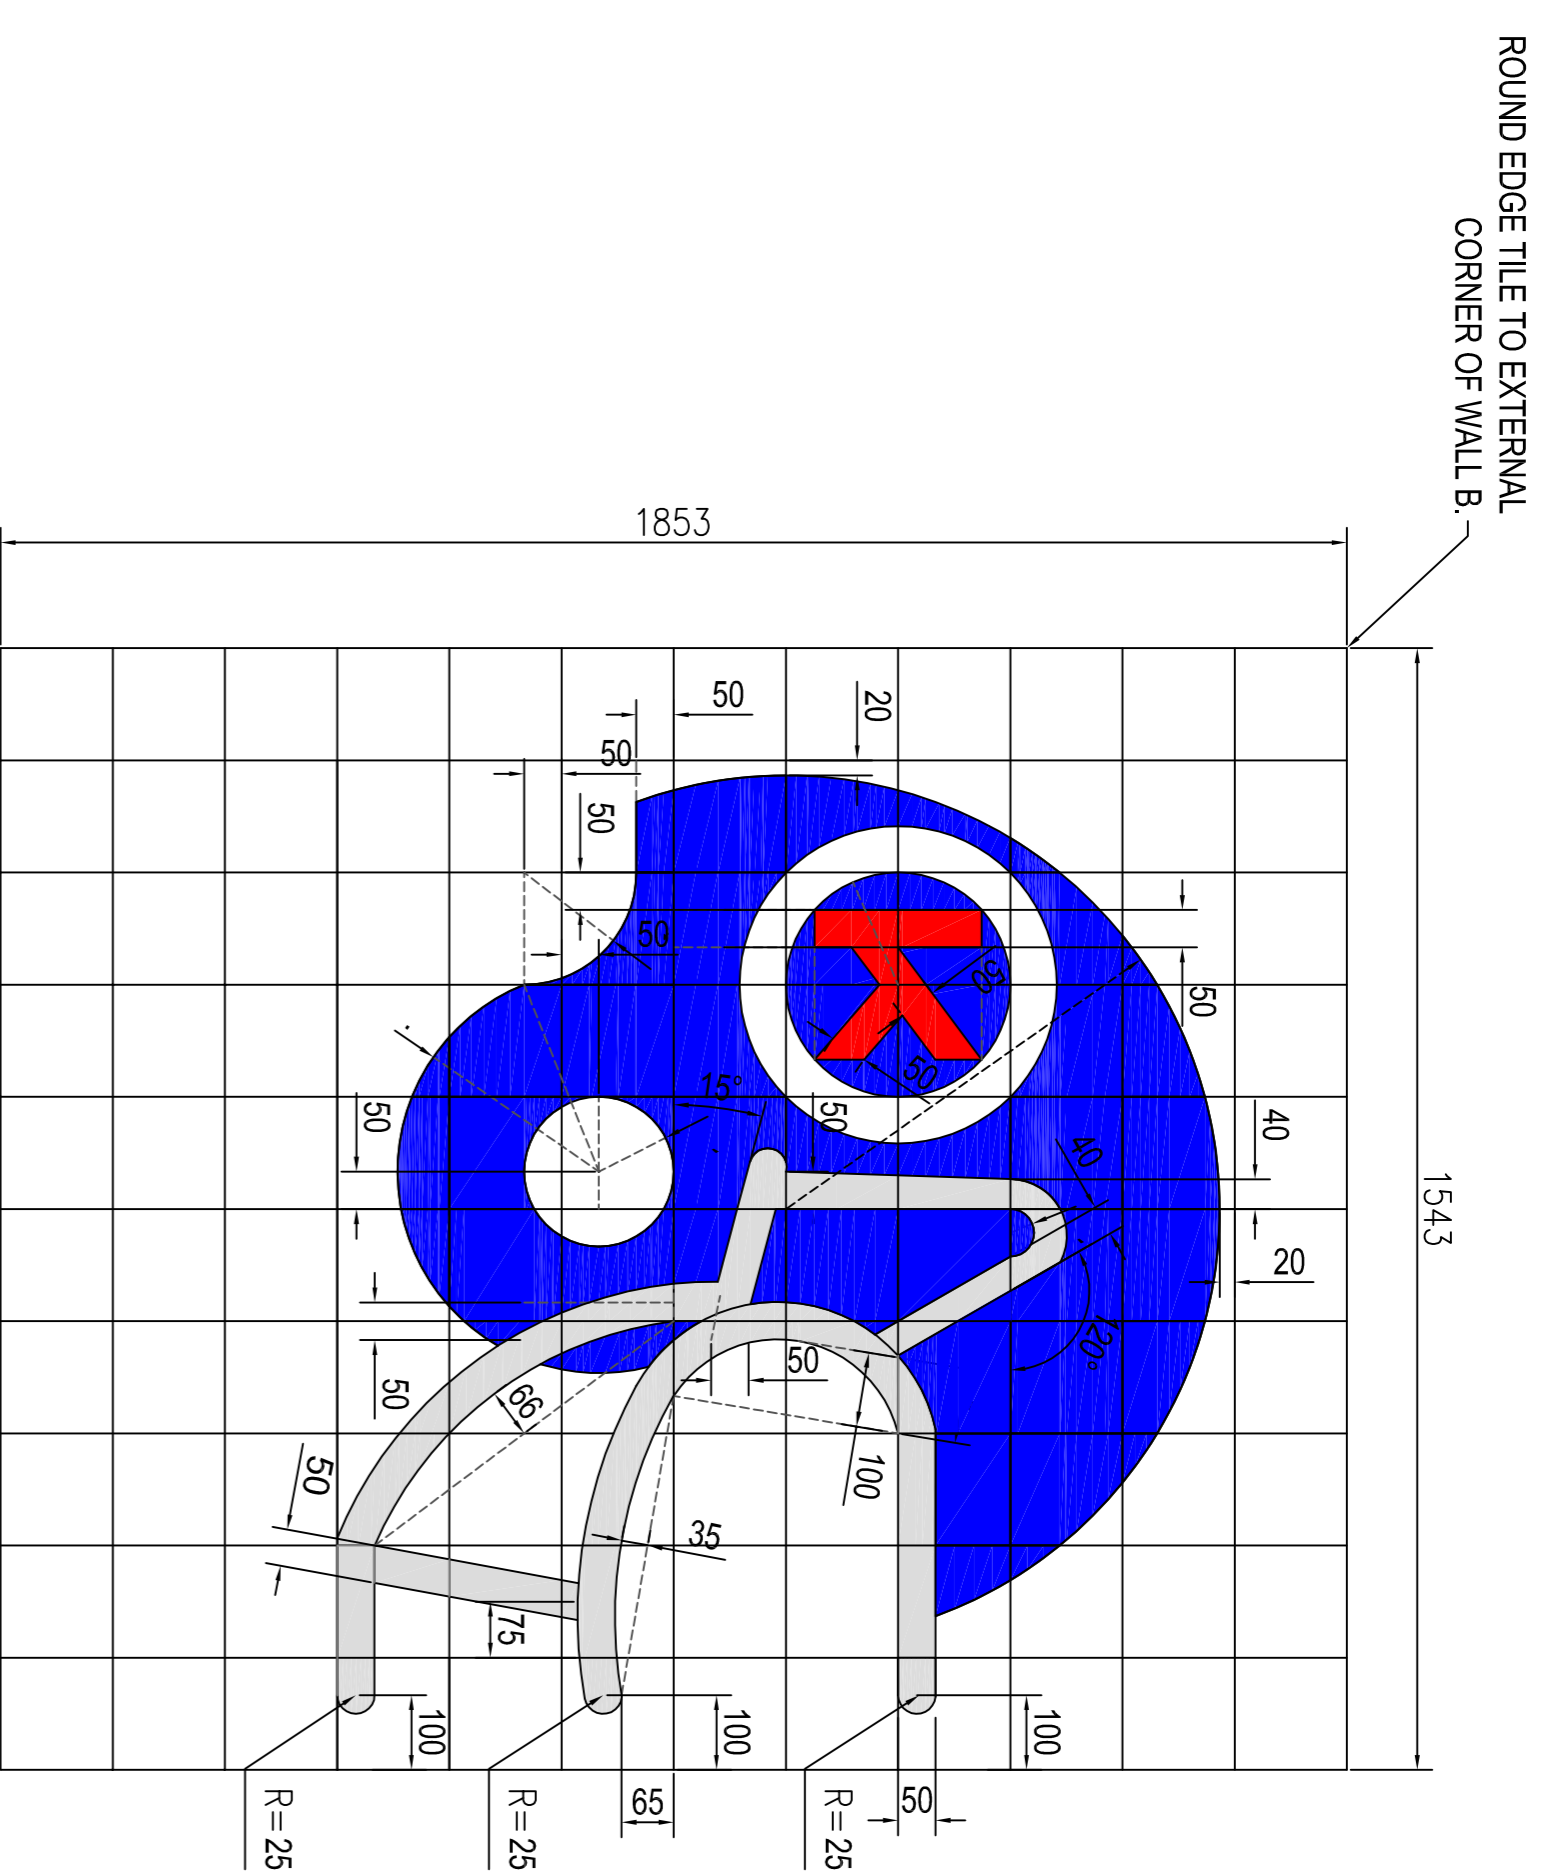


FRONT VIEW WALL B

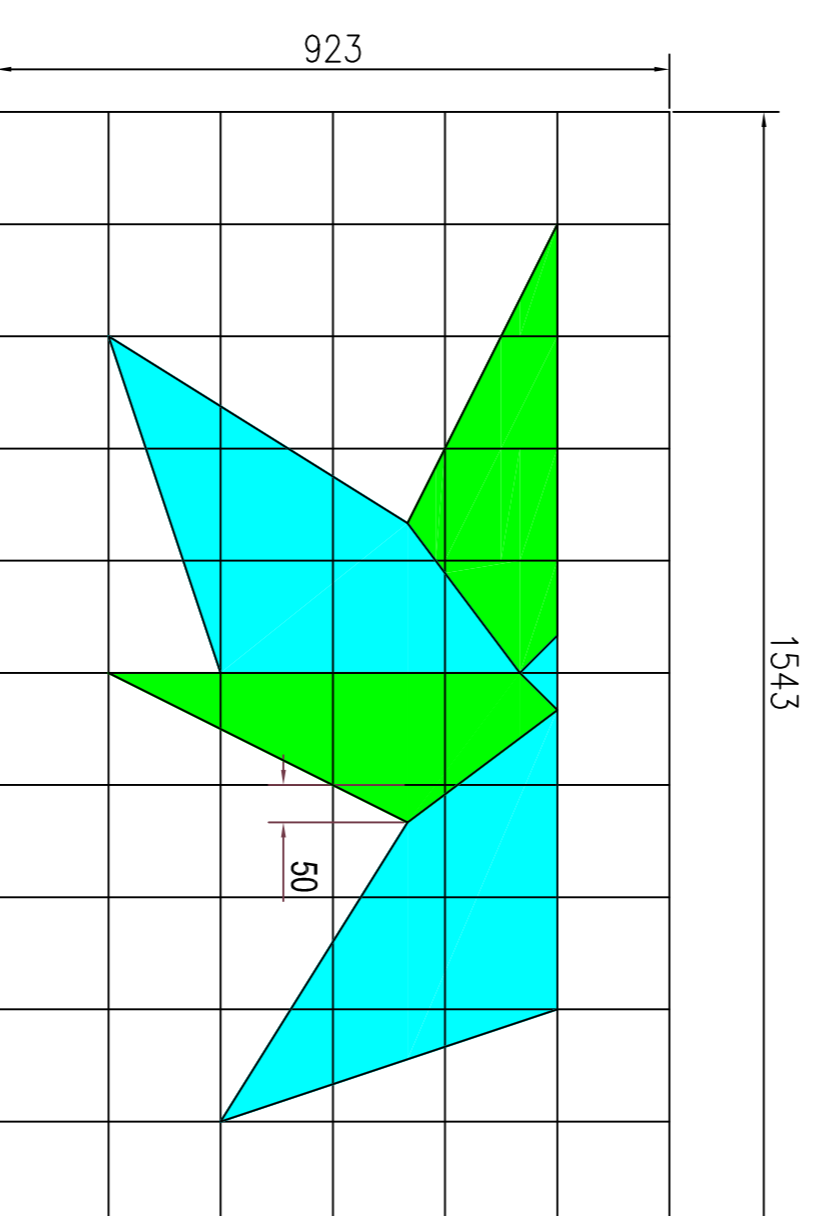

TOP VIEW WALL B

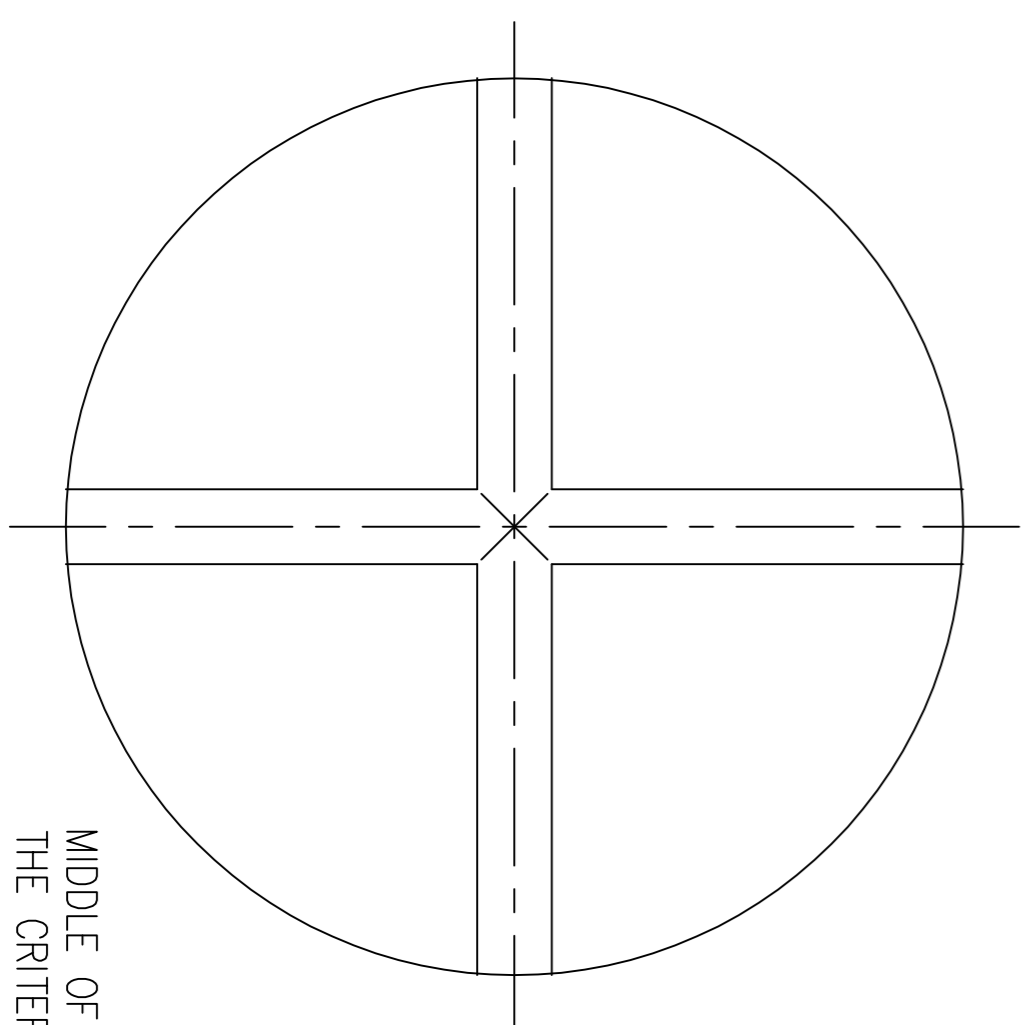

MIDDLE OF JOINT WILL BE THE CRITERIA OF DIMENSION. DETAIL IS NOT TO SCALE.

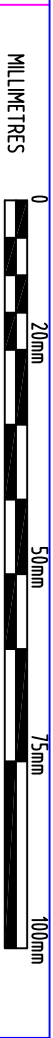

- WALL TILE : WHITE
152x152x8 mm
- WALL TILE : LIGHT GRAY
152x152x8 mm
- WALL TILE : BLUE
152x152x8 mm
- WALL TILE : RED
152x152x8 mm
- FLOOR TILE : LIGHT BLUE
152x152x8 mm
- FLOOR TILE : LIGHT GREEN
152x152x8 mm
- FLOOR TILE : WHITE
152x152x8 mm

Test Project for the 40th WorldSkills Competition in Calgary, Canada 2009
Copyright © 2009 WorldSkills International. All rights reserved.



DESIGNED BY : HONG SEOK SEO


Scale: 1:10

Competitors Name/Wall Number


Time: 22 Hours

10 11 12


INTERNAL WALL EXTERNAL CORNER JOINT

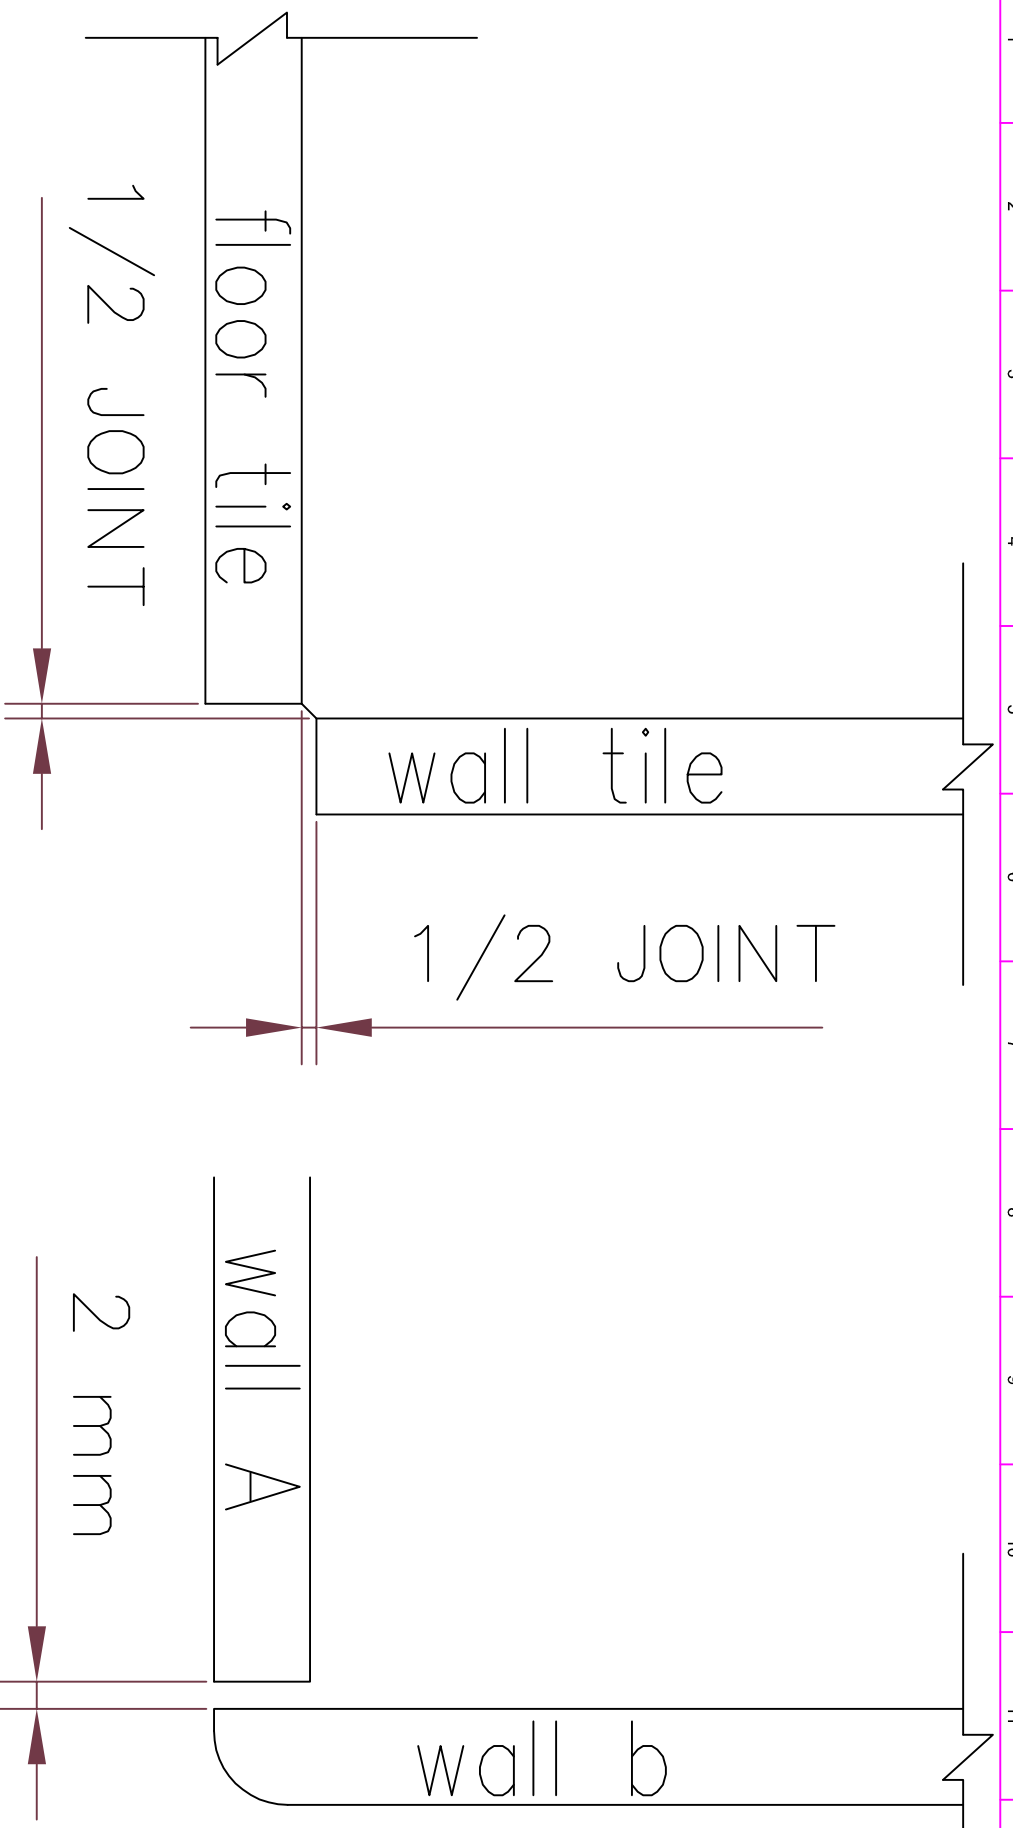

<p>Test Project for the 40th WorldSkills Competition in Calgary, Canada 2009 Copyright © 2009 WorldSkills International. All rights reserved.</p>					
<p>SKILL: TP12 WALL & FLOOR TILING</p>					
Scale: N/A	Date: 30.08.2009	Paper: A4	<p>OR</p>		
<p>Drawn / Design by: Hong Seek Seo</p>			<p>Drawing No: TP12_20CA_KR_Act_1.DWG</p>		
<p>Revision: 0</p>			<p>Page: 1 of 8</p>		
<p>Description: Section 15</p>					

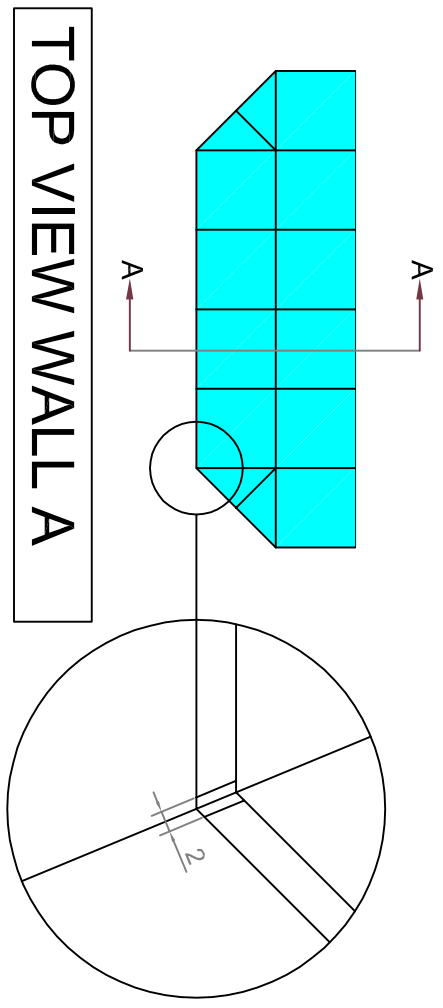

TOP VIEW WALL A

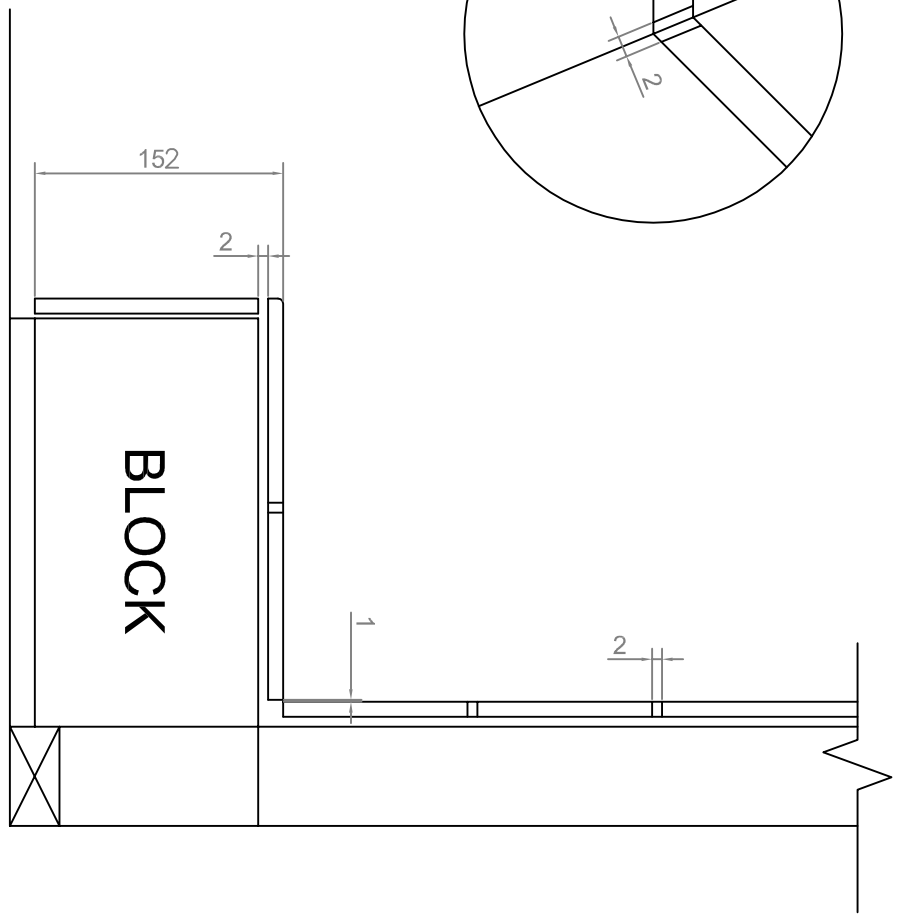

SECTION A-A

Test Project for the 40th WorldSkills
 Competition in Calgary, Canada 2009
 Copyright © 2009 WorldSkills International. All rights reserved.




SKILL: TP12 WALL & FLOOR TILING

Scale: N/A Date: 30/06/2009 Paper: A4

Drawn / Design By: Hong Seek Seo

Description: Section 9

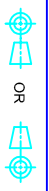

Drawing No: TP12_40CA_KR_A4_2.DWG


Rev: 0

Page: 2 of 8

1 2 3 4 5 6 7 8 9 10 11 12

A B C D E F G H


A B C D E F G H

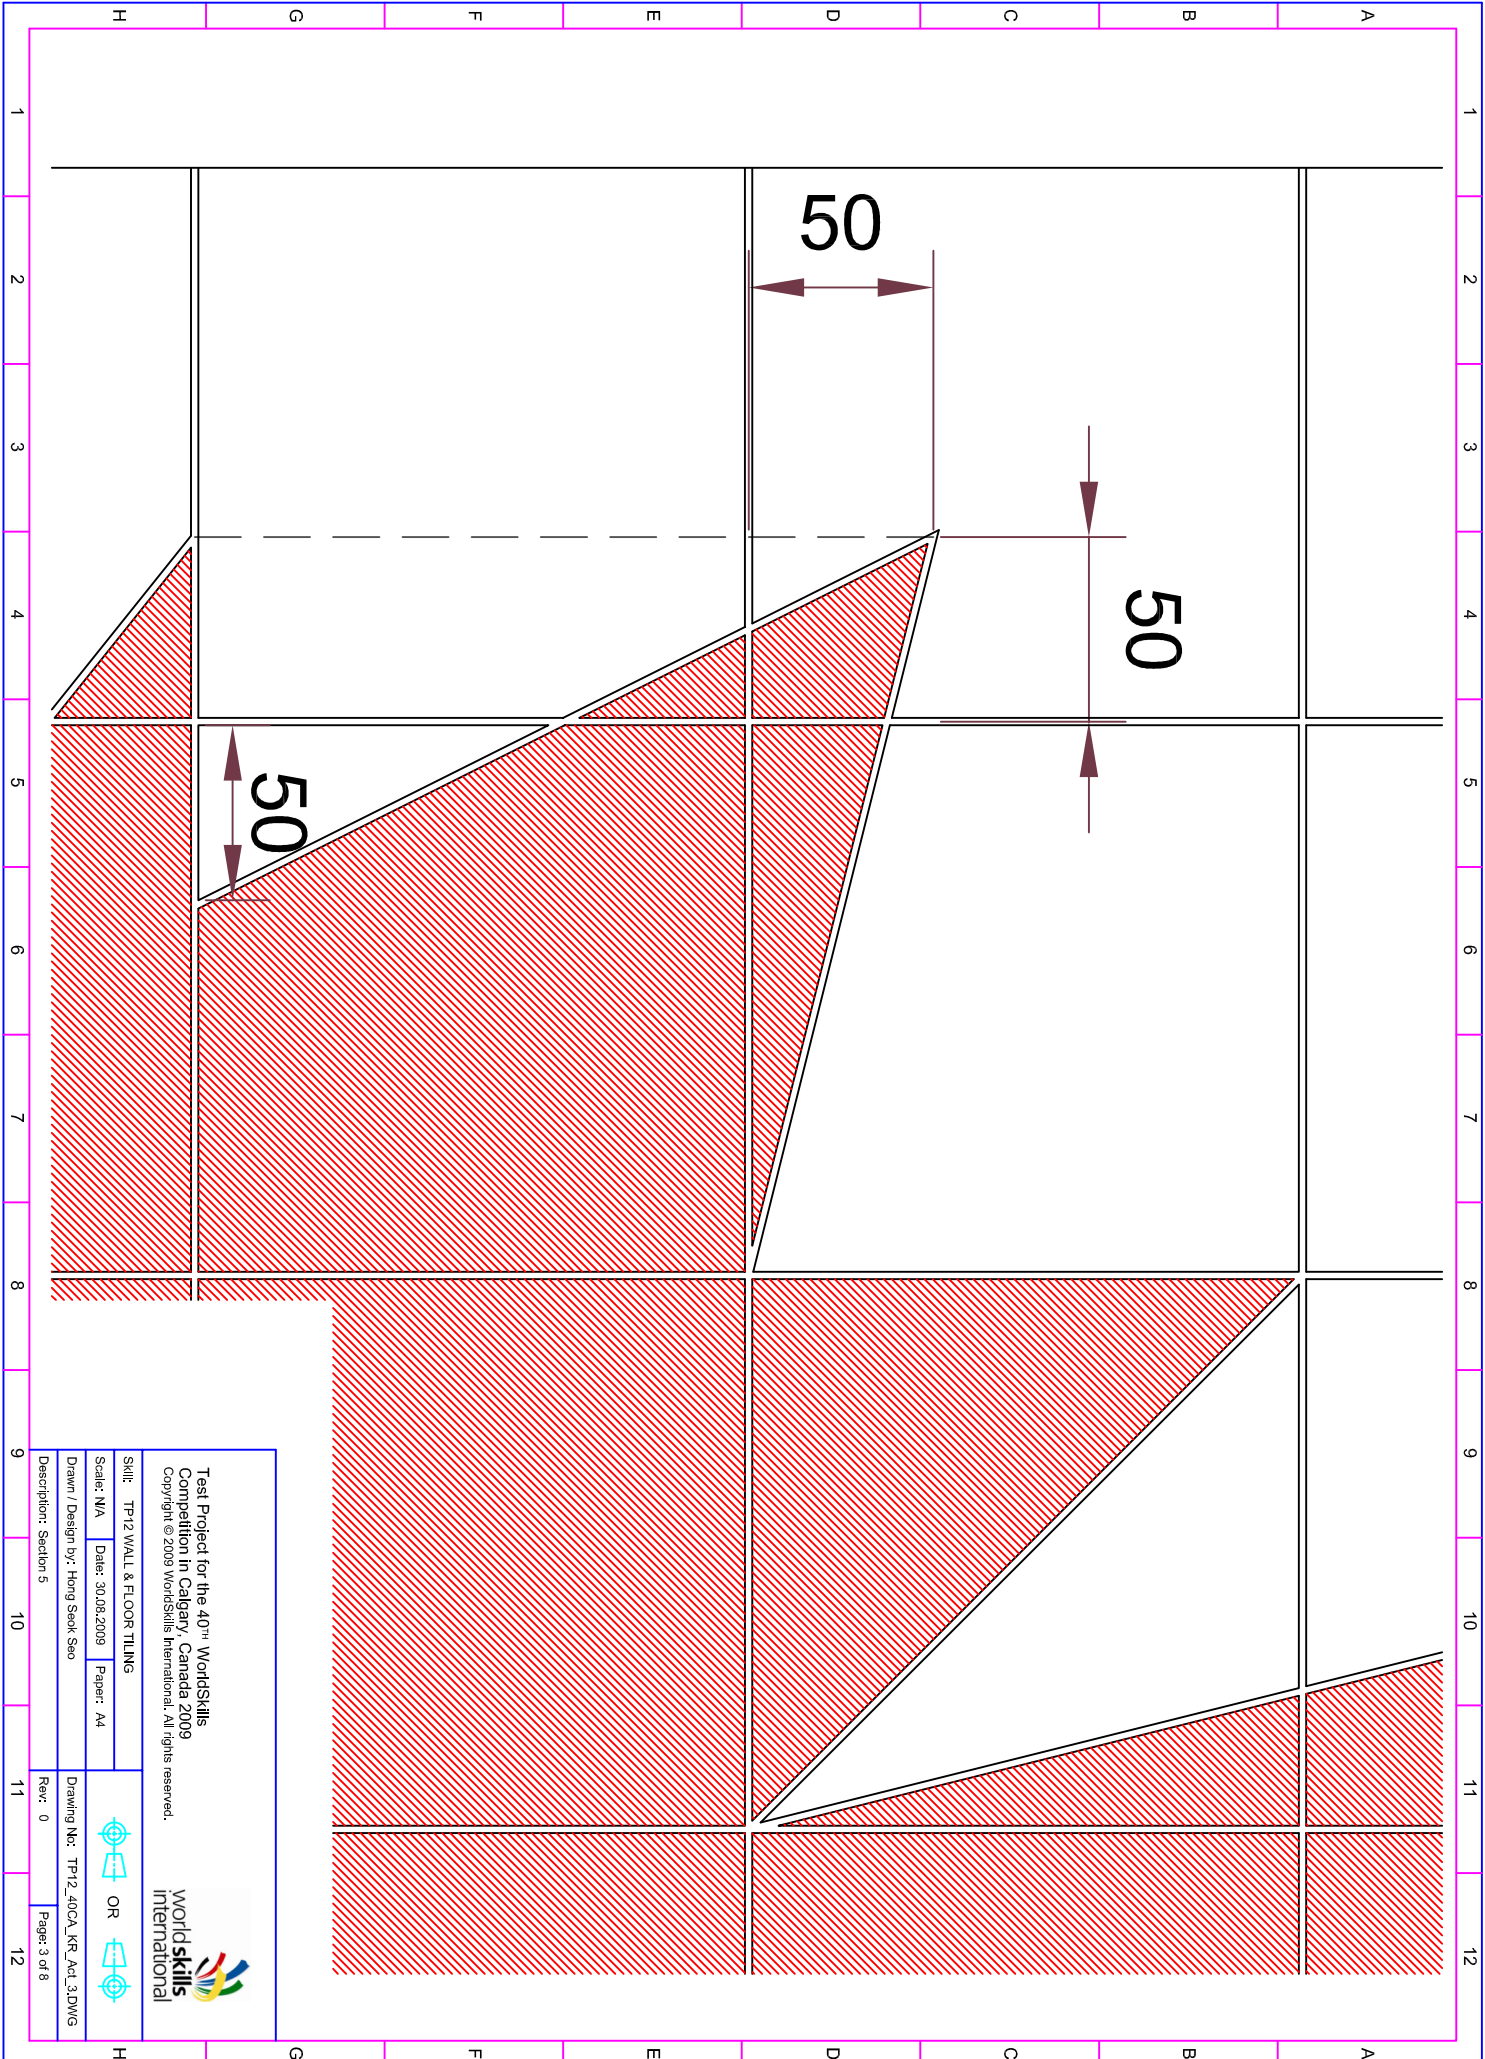

Test Project for the 40th WorldSkills
 Competition in Calgary, Canada 2009
 Copyright © 2009 WorldSkills International. All rights reserved.



SMILE TP12 WALL & FLOOR TILING		OR	
Scale: 1/4"	Date: 30.08.2009	Paper: A4	Drawing No: TP12_200CA_KR_Aci_3.DWG
Drawn / Design by: Hong Seok Seo		Rev: 0	Page: 3 of 8
Description: Section 5			

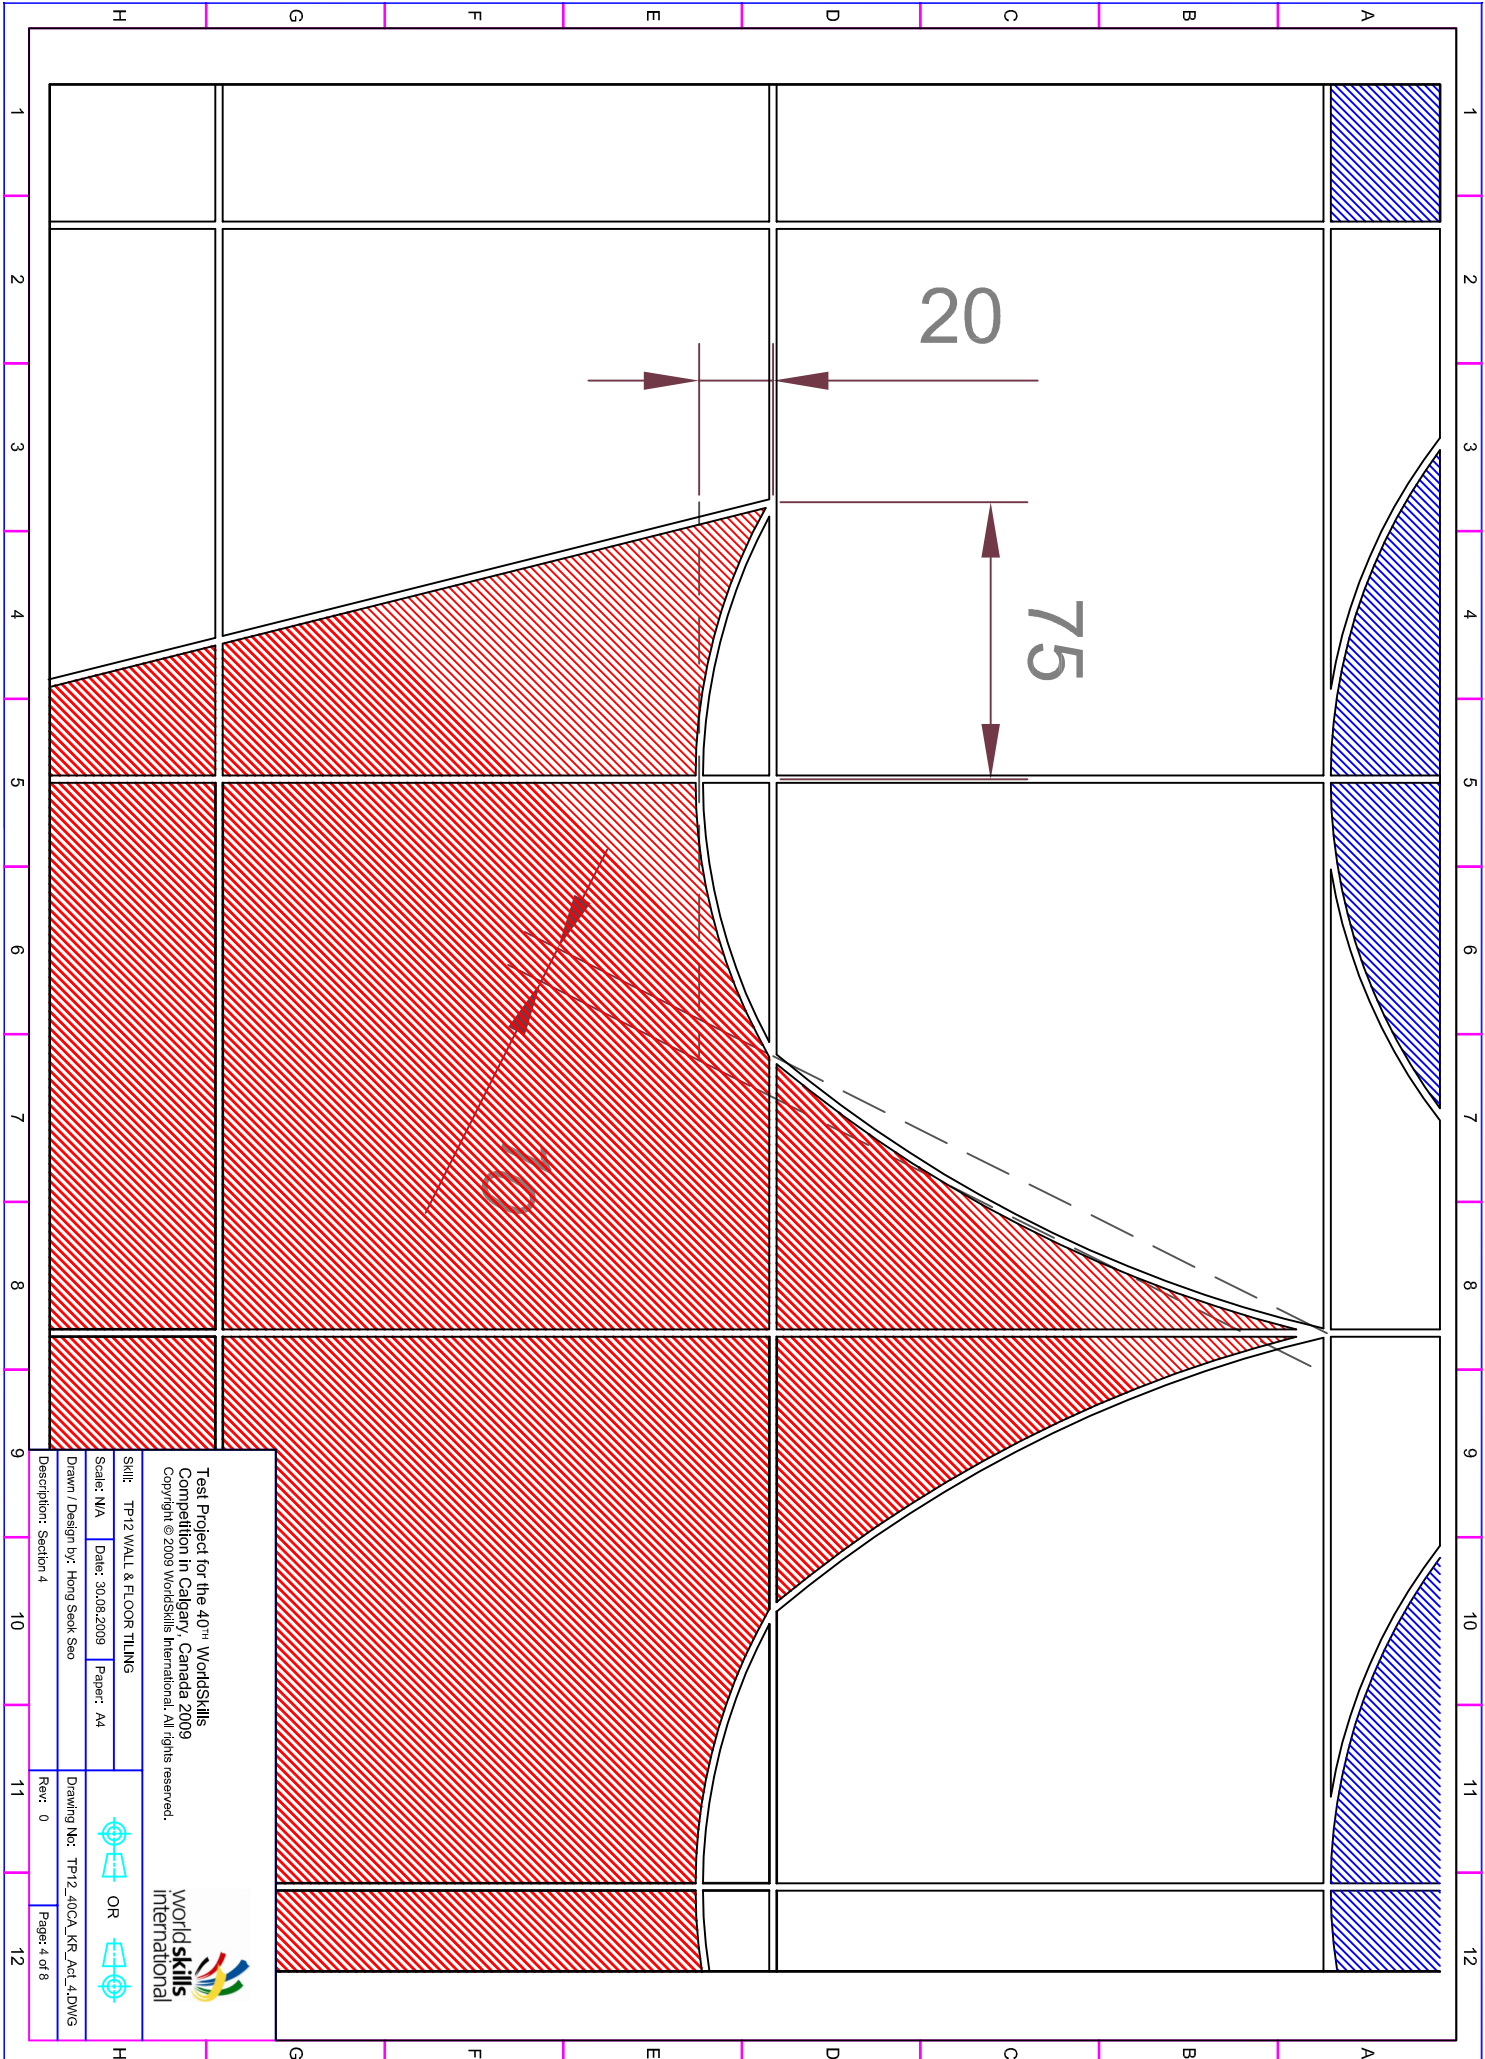

20


75

70

Test Project for the 40th WorldSkills
 Competition in Calgary, Canada 2009
 Copyright © 2009 WorldSkills International. All rights reserved.




SMILE TP12 WALL & FLOOR TILING		OR	
Scale: 1/4"	Date: 30.08.2009	Paper: A4	Drawing No: TP12_200CA_KR_Act_4.DWG
Drawn / Design by: Hong Seok Seo		Rev: 0	Page: 4 of 8
Description: Section 4			

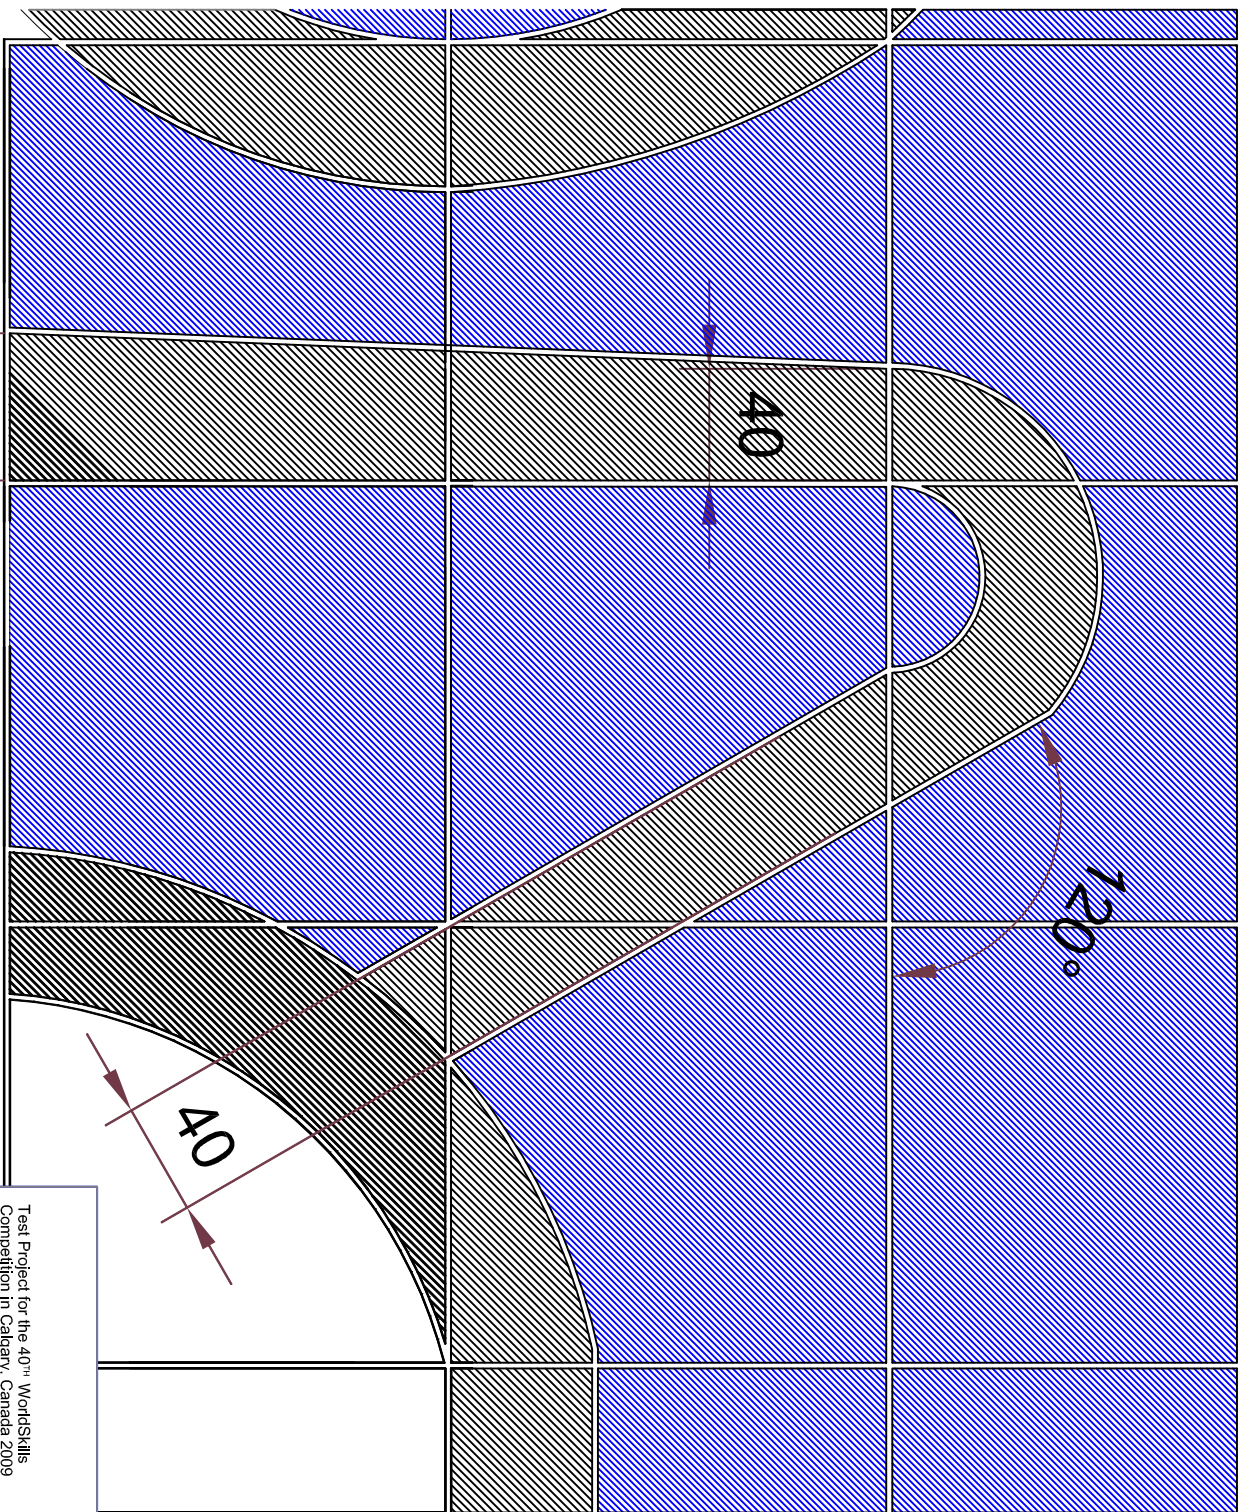

Test Project for the 40th WorldSkills
 Competition in Calgary / Canada 2009
 Copyright © 2009 WorldSkills International. All rights reserved.



Skill: TP12 WALL & FLOOR TILING		OR	
Scale: 1/4" = 1'-0"	Date: 30.08.2009	Paper: A4	Drawing No: TP12_40CA_KR_Act_5.DWG
Drawn / Design by: Hong Seok Seo		Rev: 0	Page: 5 of 8
Description: Section 9			

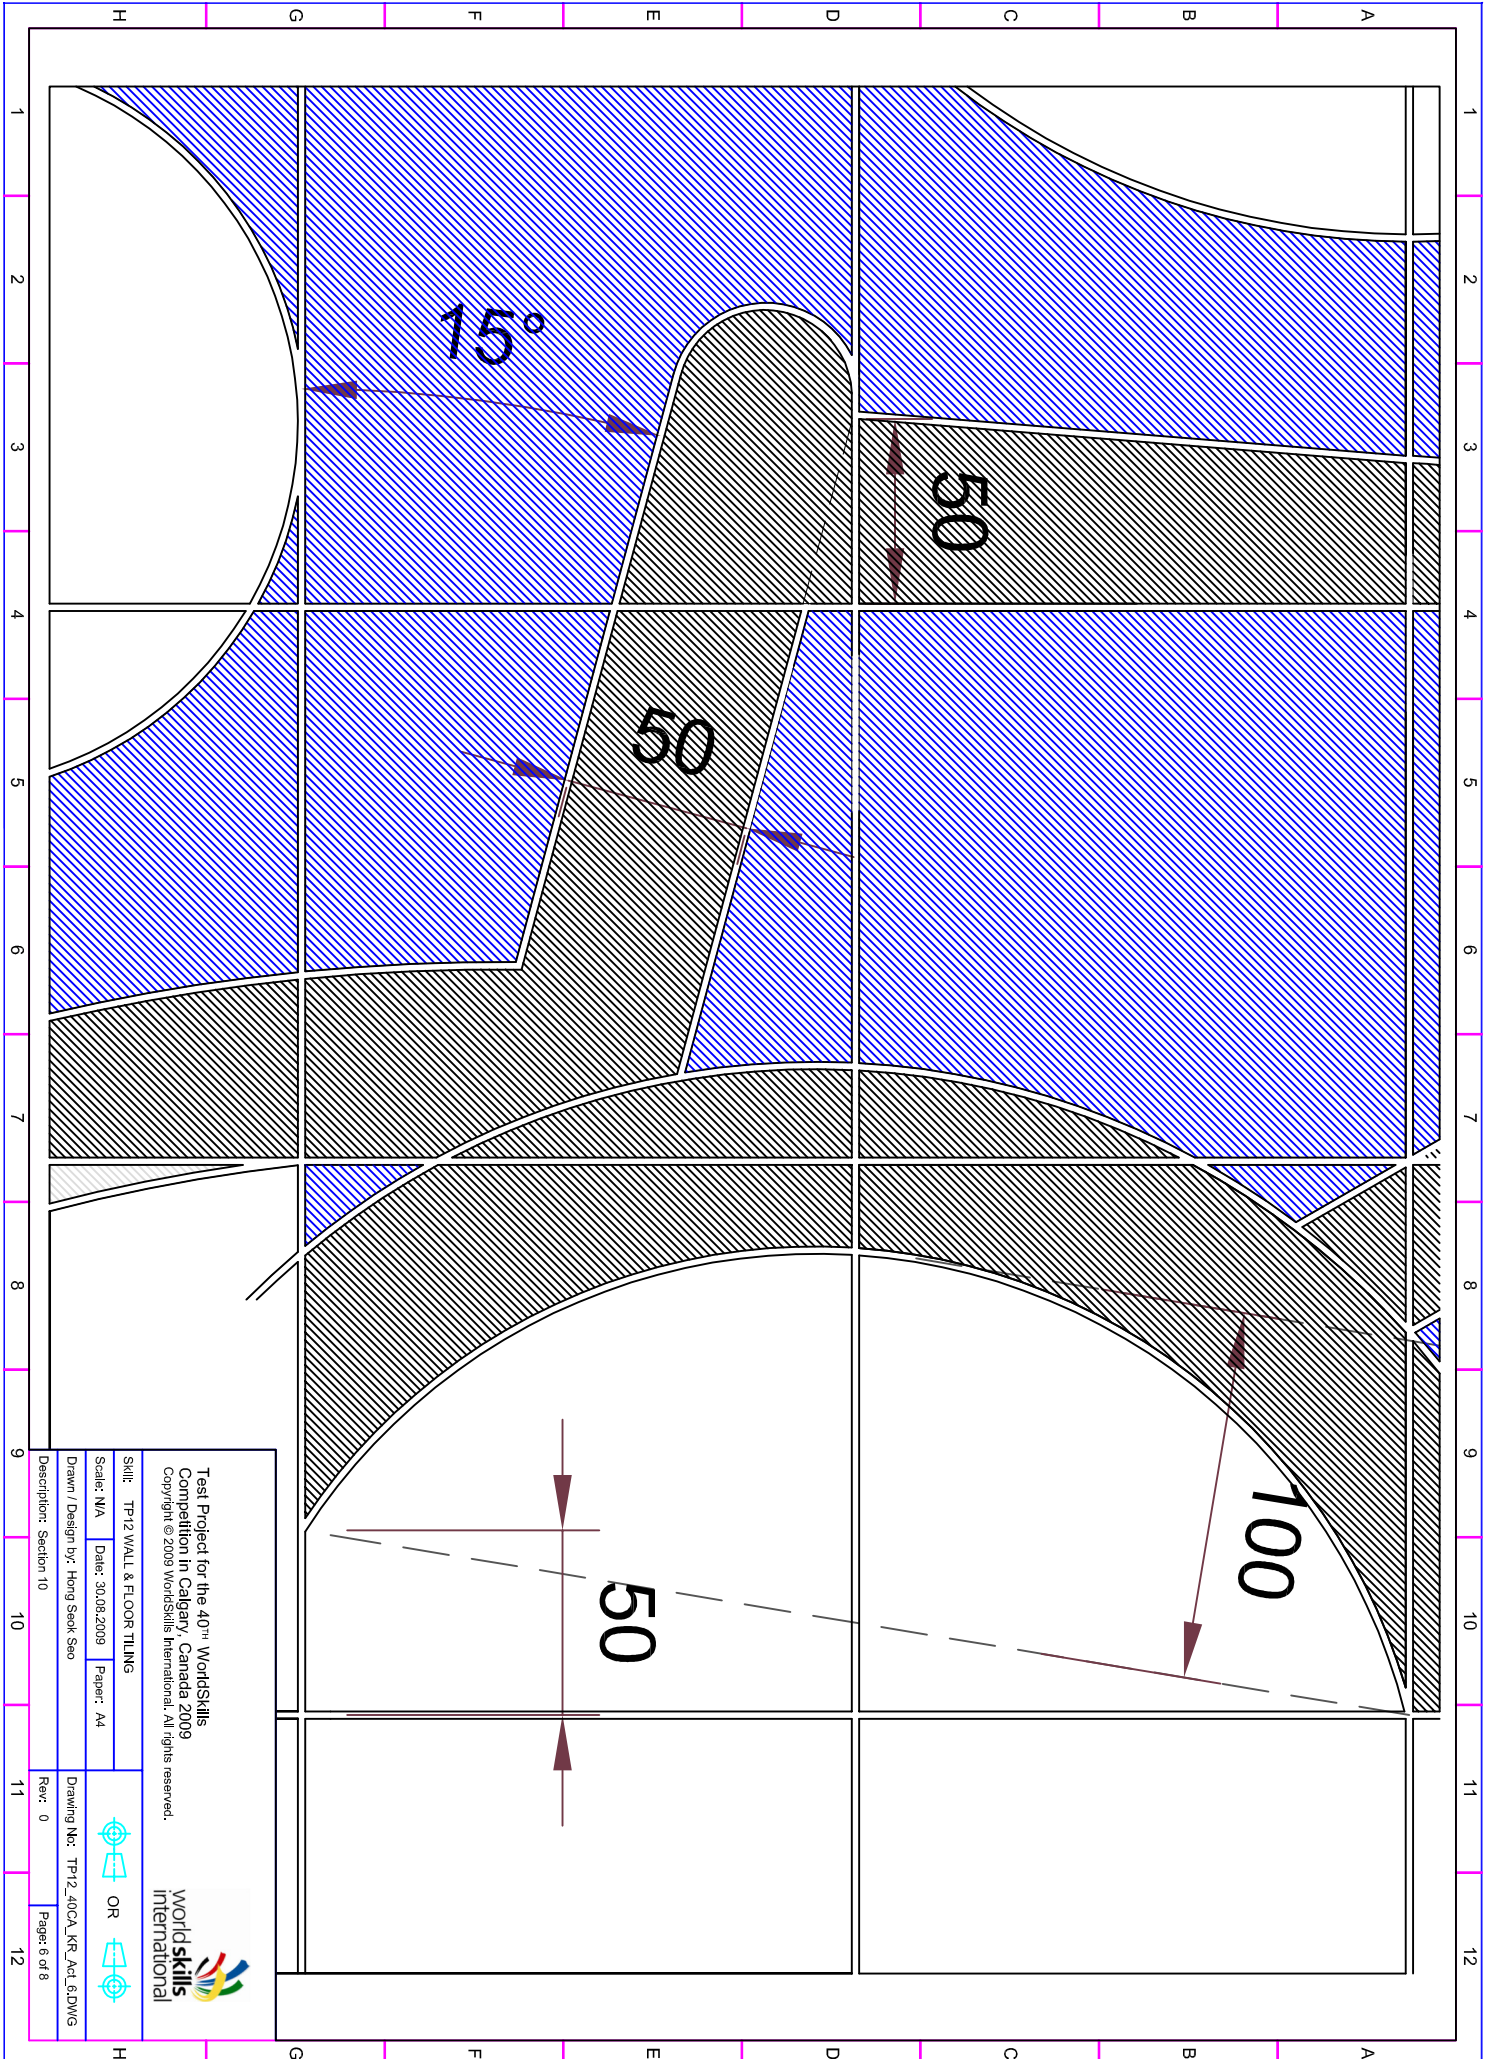

Test Project for the 40th WorldSkills
 Competition in Calgary, Canada 2009
 Copyright © 2009 WorldSkills International. All rights reserved.




SMILE TP12 WALL & FLOOR TILING

Scale: 1/4" = 1'-0" Date: 30.08.2009 Paper: A4

Drawn / Design by: Hong Seok Seo


Description: Section 10

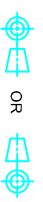

Drawing No: TP12_20CA_KR_Act.6.DWG

Rev: 0

Page: 6 of 8

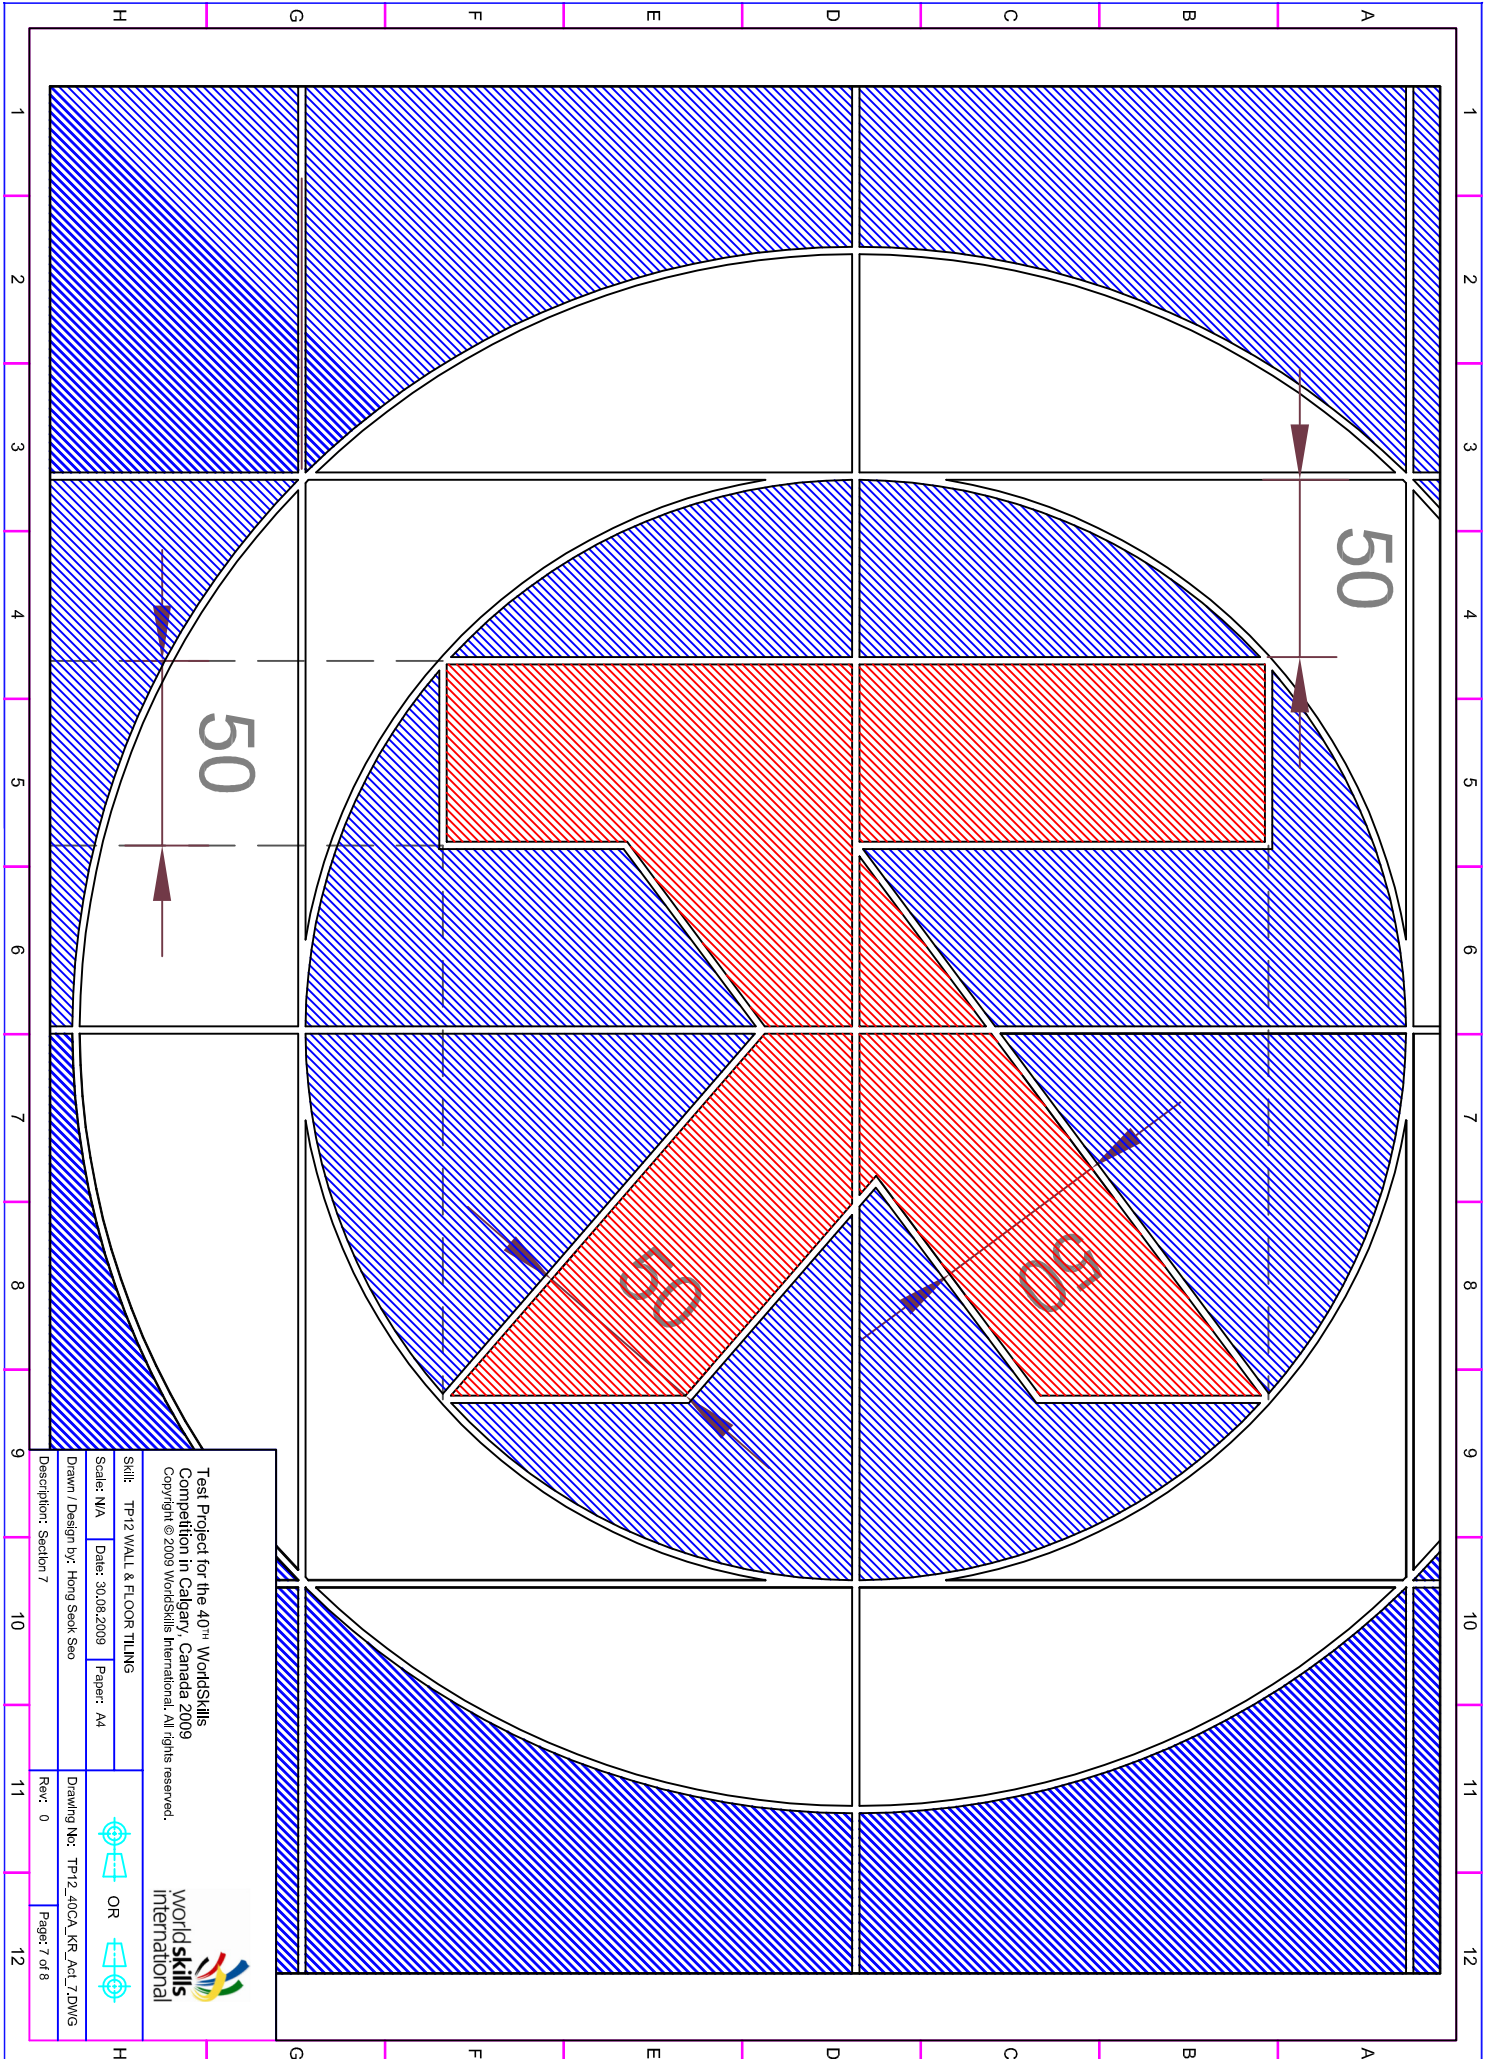

Test Project for the 40th WorldSkills
 Competition in Calgary, Canada 2009
 Copyright © 2009 WorldSkills International. All rights reserved.




Scale: 1/4" = 1'-0"

Date: 30.08.2009

Drawn / Design by: Hong Seak Seo

Description: Section 7

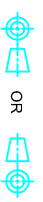


OR

Drawing No: TP12_200CA_KR_Aci_7.DWG

Rev: 0

Page: 7 of 8



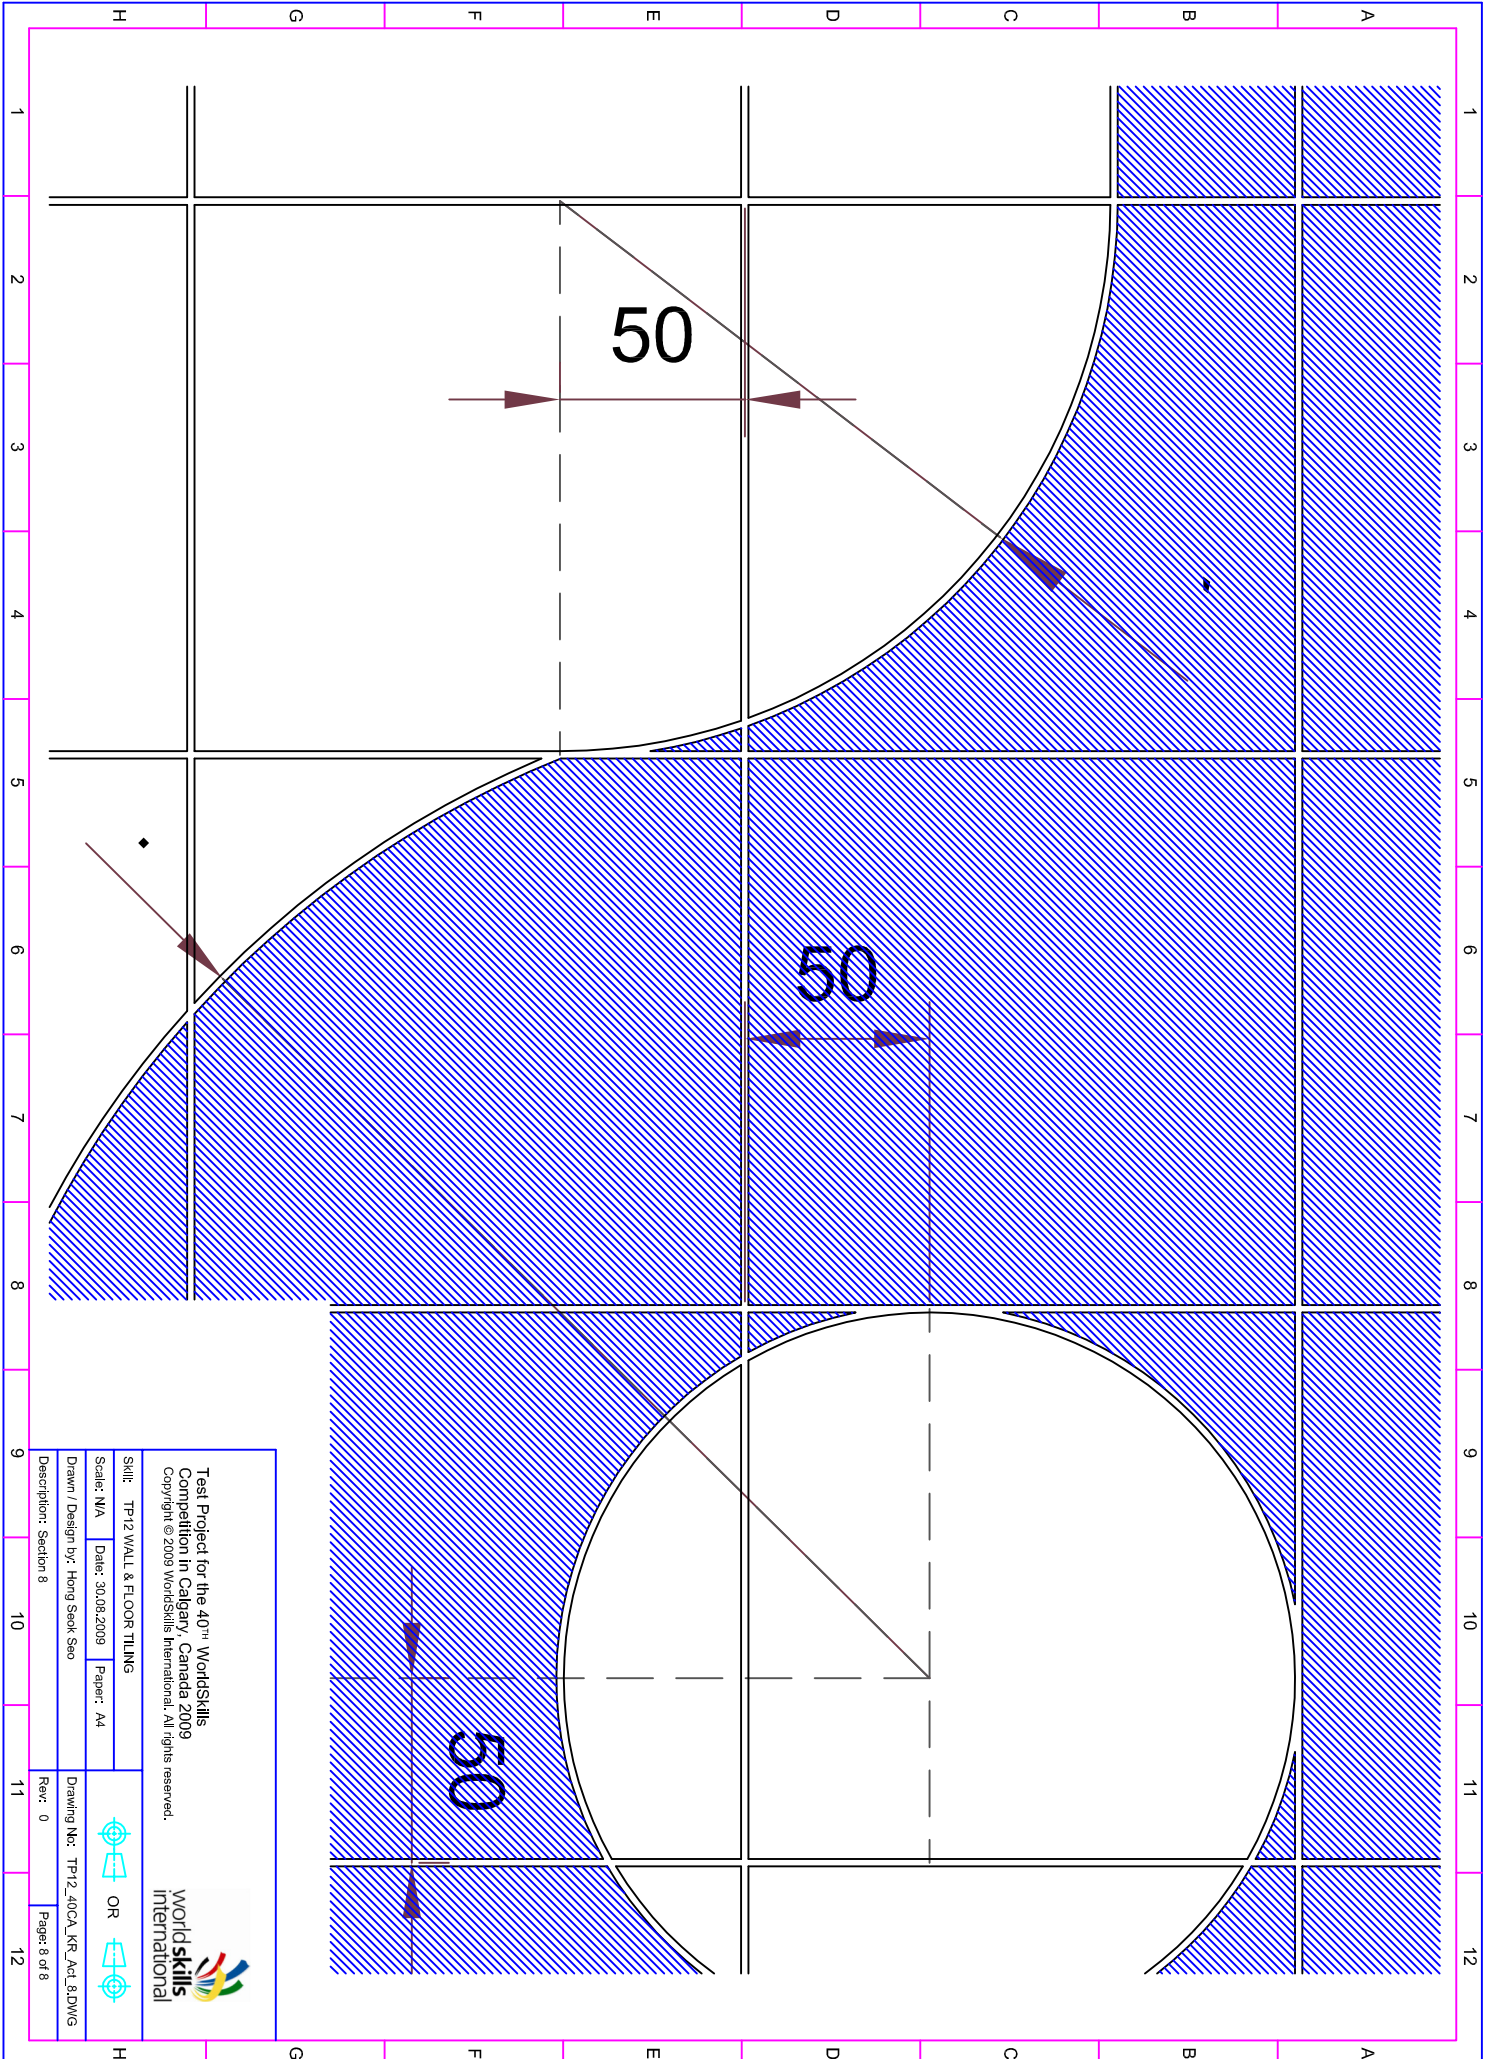

Test Project for the 40th WorldSkills
 Competition in Calgary, Canada 2009
 Copyright © 2009 WorldSkills International. All rights reserved.



SMILE TP12 WALL & FLOOR TILING

Scale: 1/4" = 1'-0"

Date: 30.08.2009

Paper: A4


Drawn / Design by: Hong Seek Seo

Description: Section 8

Drawing No: TP12_20CA_KR_Act_8.DWG

Rev: 0

Page: 8 of 8

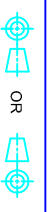

Page: 8 of 8