


Test Project for 41<sup>ST</sup> WorldSkills  
 Competition in London, United Kingdom 2011.  
 Copyright © 2009 Worldskills International.  
 All Rights Reserved.


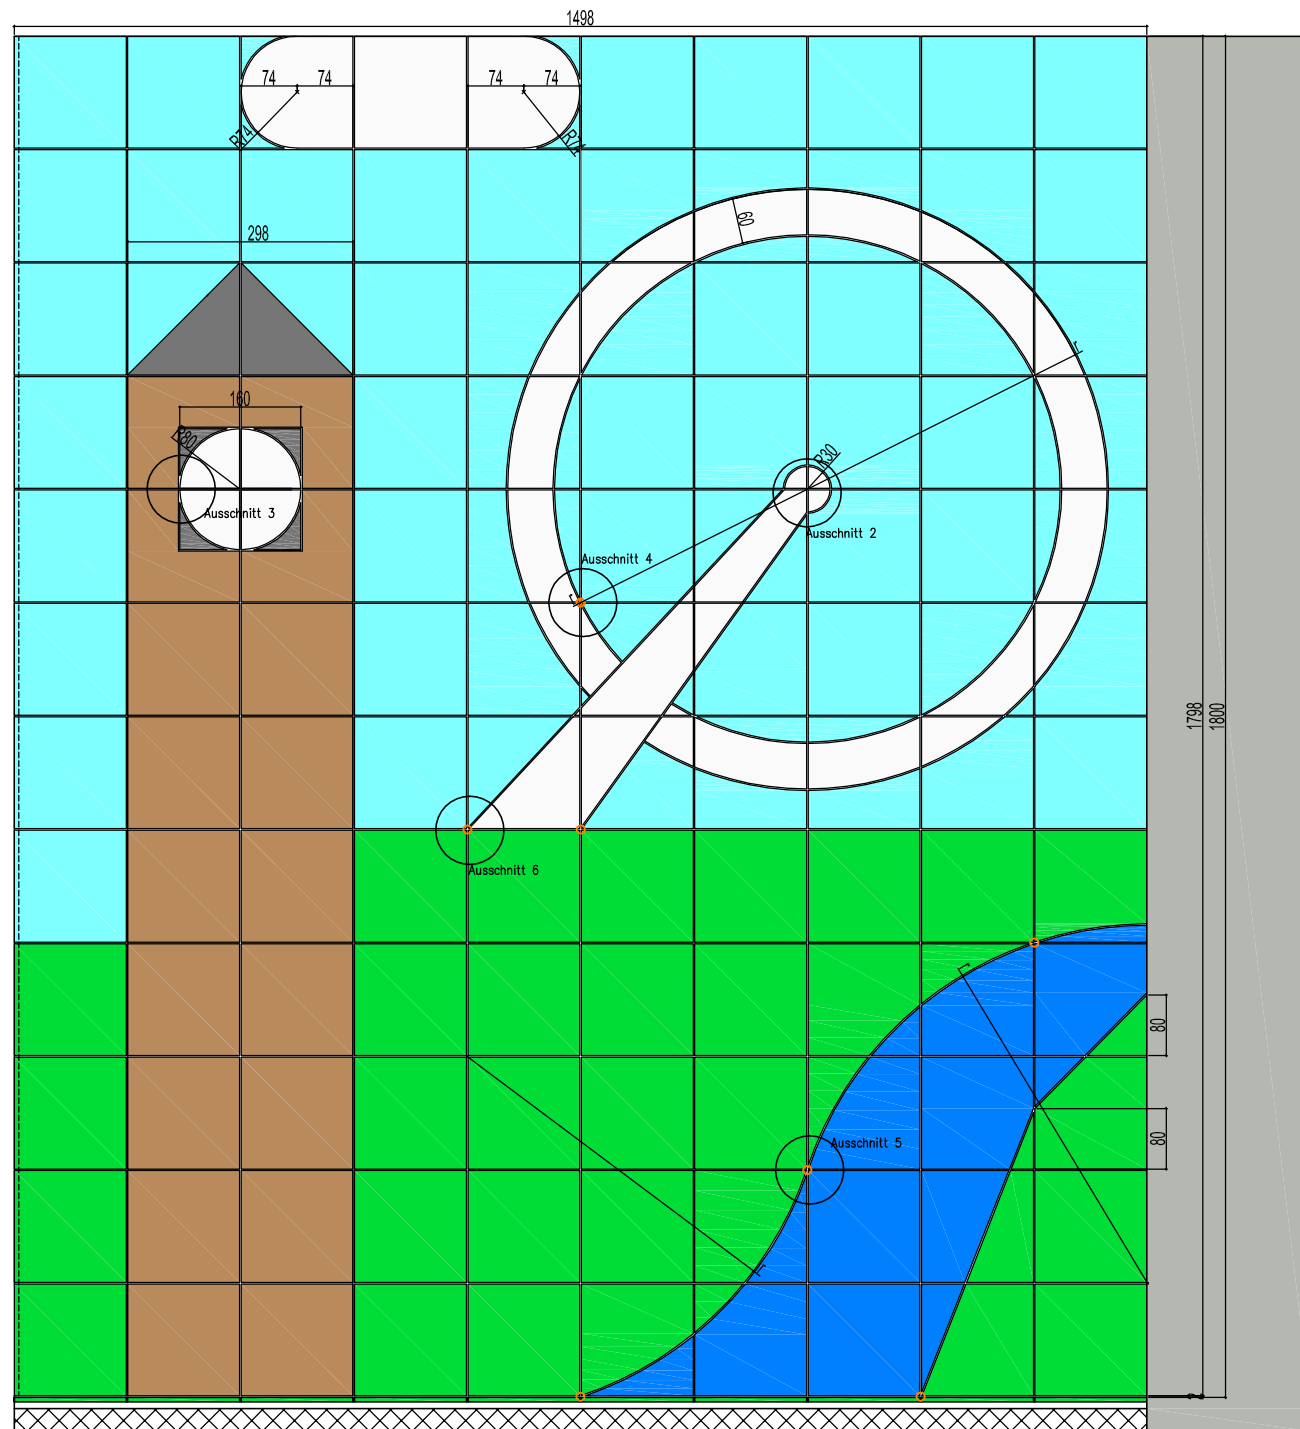



Skill: Nr. 12 Wall and Floor tiling			<input type="checkbox"/> OR <input type="checkbox"/>	
Scale: 1:10	Date: 22.07.2010	Paper: A3	Drawing No: 01	
Drawn / Design by: nh			Rev:	
Description: Floor			Page: 1	



Test Project for 41<sup>ST</sup> WorldSkills  
 Competition in London, United Kingdom 2011.  
 Copyright © 2009 Worldskills International.  
 All Rights Reserved.

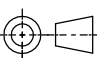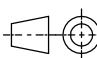


Skill: Nr. 12 Wall and Floor tiling			 OR 
Scale: 1:10	Date: 22.07.2010	Paper: A3	
Drawn / Design by: nh			Drawing No: 02
Description: Wall A			Rev: Page: 1

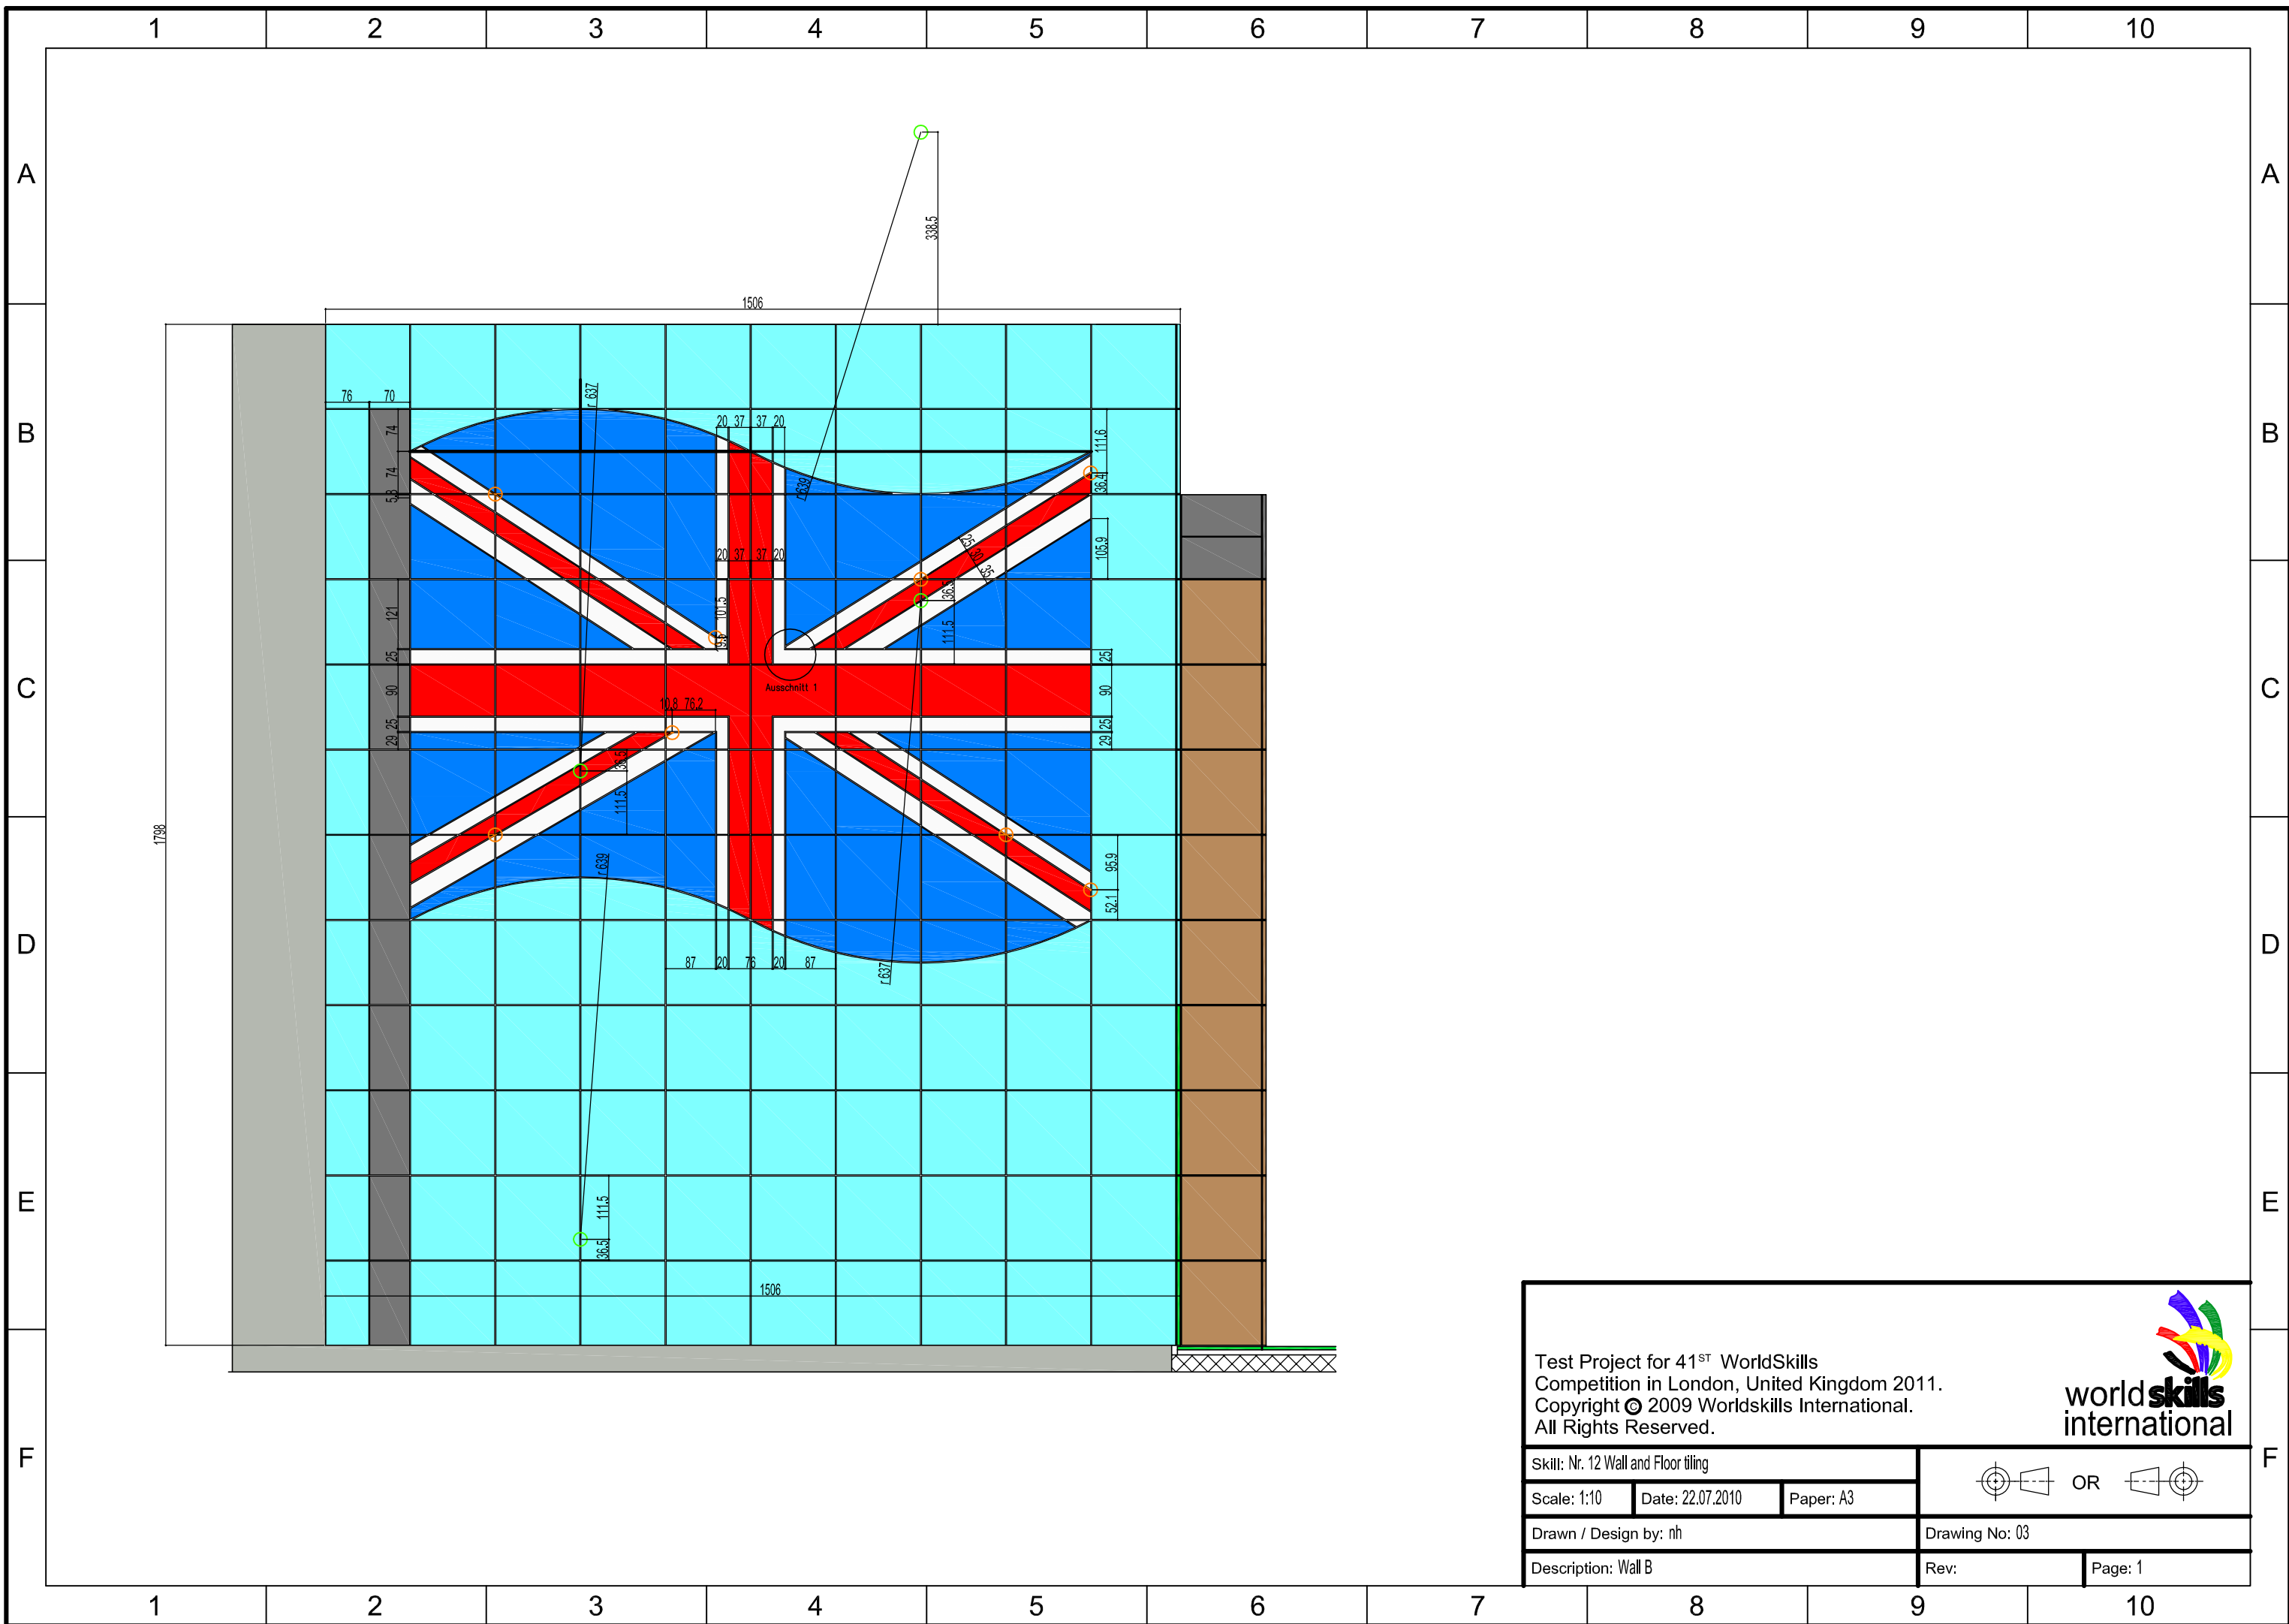
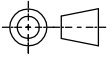
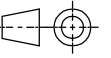


Test Project for 41<sup>ST</sup> WorldSkills  
 Competition in London, United Kingdom 2011.  
 Copyright © 2009 Worldskills International.  
 All Rights Reserved.

**worldskills international**

Skill: Nr. 12 Wall and Floor tiling		OR
Scale: 1:10	Date: 22.07.2010	
Paper: A3		Drawing No: 03
Drawn / Design by: nh		Rev:
Description: Wall B		Page: 1

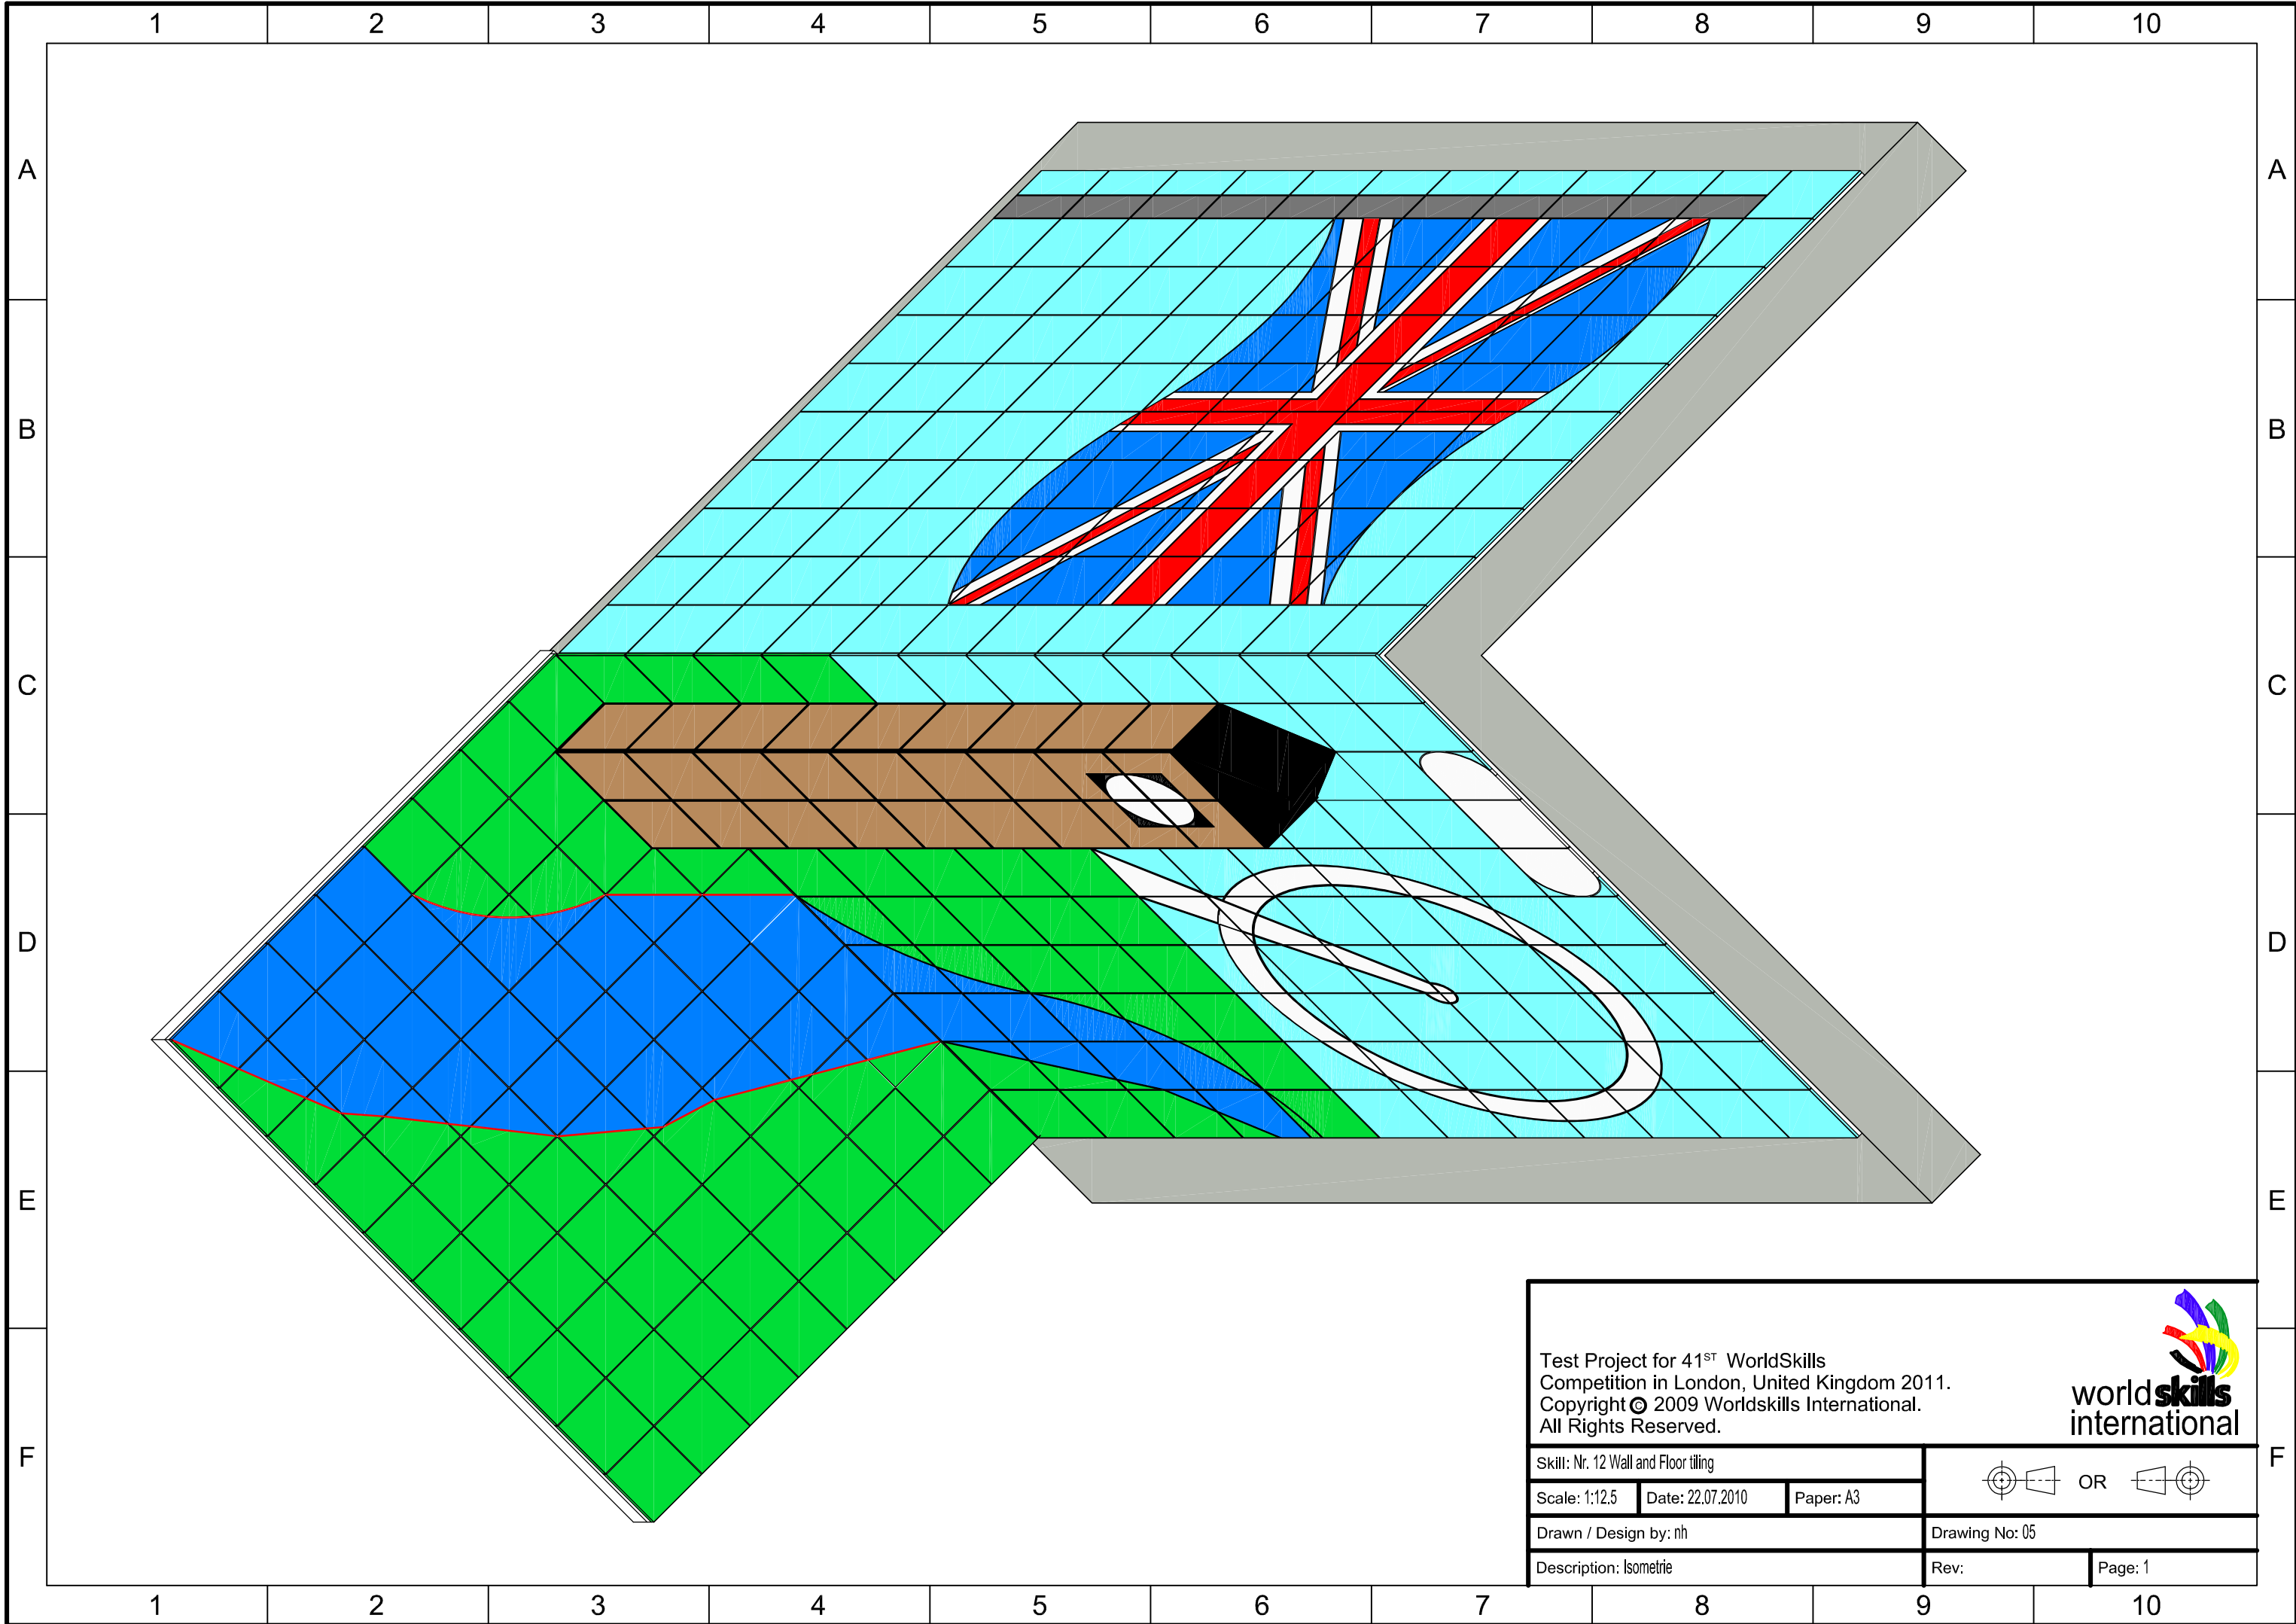

Test Project for 41 <sup>ST</sup> WorldSkills Competition in London, United Kingdom 2011. Copyright © 2009 Worldskills International. All Rights Reserved.			 <b>worldskills</b> international	
Skill: Nr. 12 Wall and Floor tiling			 OR 	
Scale: 1:12,5	Date: 22.07.2010	Paper: A3	Drawing No: 05	
Drawn / Design by: nh			Rev:	Page: 1
Description: Isometrie				